

REVISIONS:

NOTES / LEGEND:

Plot 01

Ground Floor

Richard Whitaker Architects Ltd

43 Plas Saint Andresse
 Penarth Haven
 Penarth
 CF64 1BW
 Tel: 029 2071 2631
 Mob: 0781 8888 070
 Email: mail@richardwhitaker.com

Project: Robins Yard, Cardiff Road,
 Mountain Ash. CF45 4HF

Client: NTJ Developments




Title: **Plot 01**
Ground Floor Plan

Drawing No: 418 01 00

Scale: 1:50 @ A3 Date: February 2017 Revision:

	= Rendered block
	= Pennant stone
	= Timber frame



 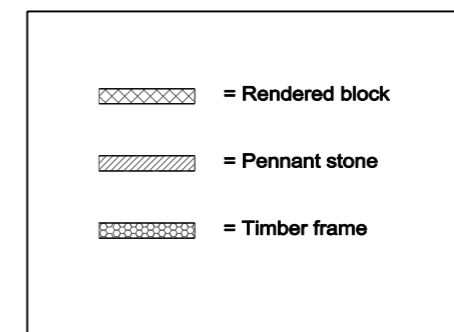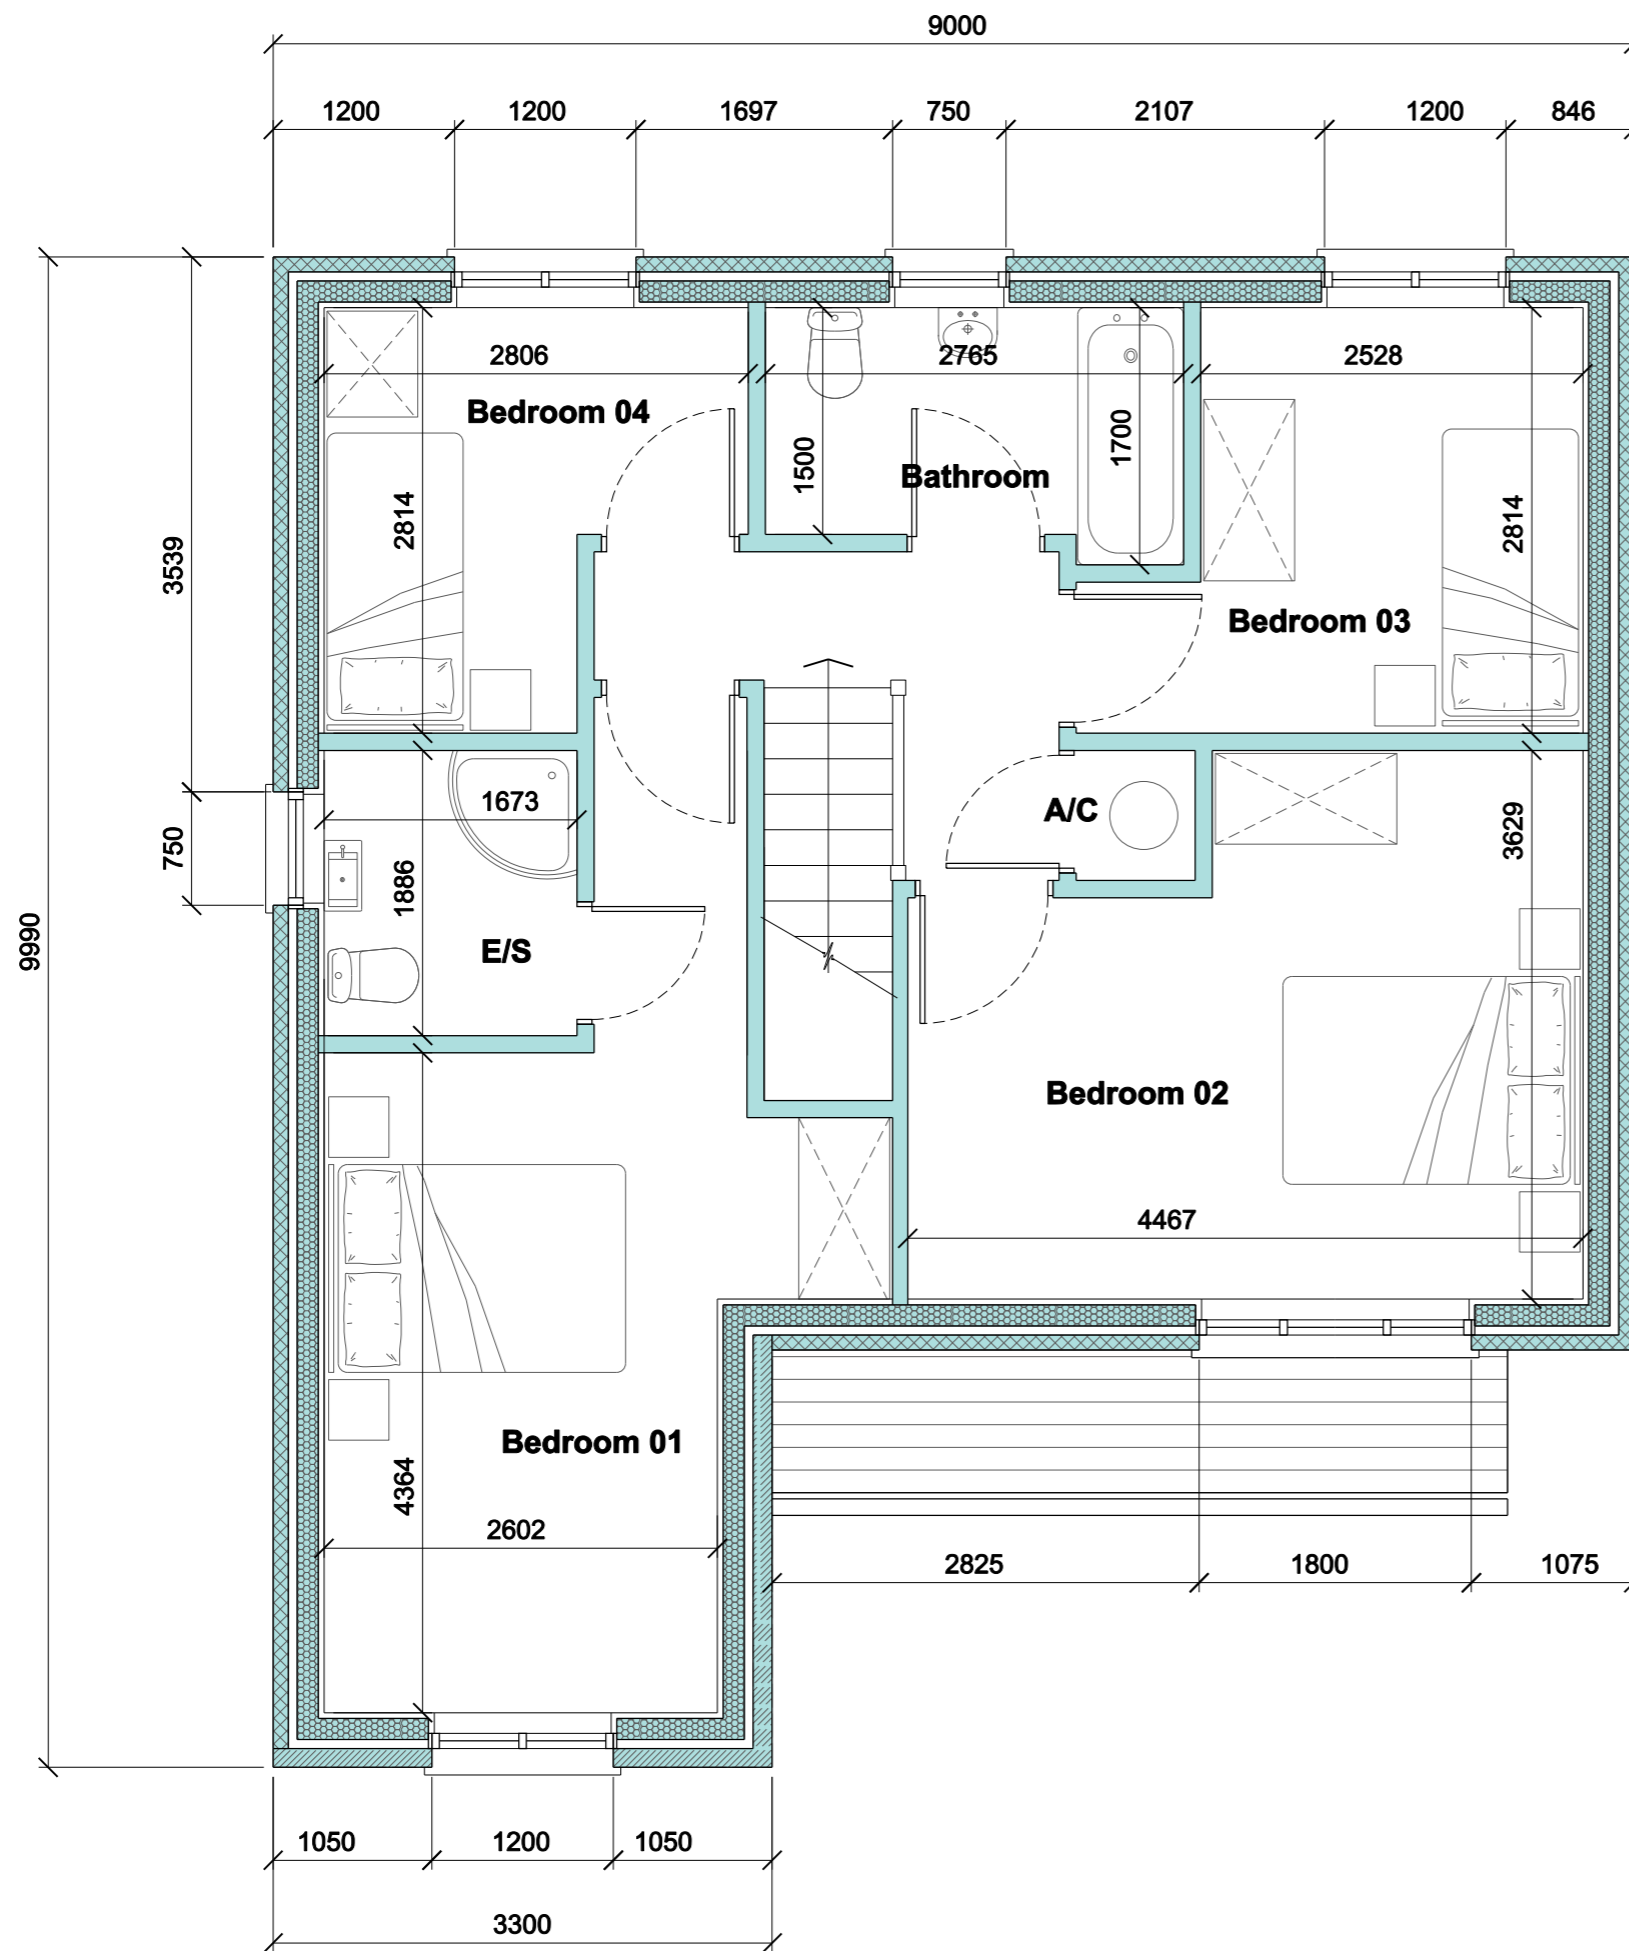

REVISIONS:

NOTES / LEGEND:

Plot 01 First Floor

Richard Whitaker Architects Ltd

43 Plas Saint Andresse
Penarth Haven
Penarth

CF64 1BW
Tel: 029 2071 2631
Mob: 0781 8888 070
Email: mail@richardwhitaker.com

Project: Robins Yard, Cardiff Road,
Mountain Ash. CF45 4HF

Client: NTJ Developments

Title: **Plot 01
First Floor Plan**

Drawing No: 418 01 01

Scale: 1:50 @ A3
Date: March 2017

Revision:

REVISIONS:

NOTES / LEGEND:

Plot 01

Front Elevation

Richard Whitaker Architects Ltd

43 Plas Saint Andresse
Penarth Haven
Penarth

CF64 1BW
Tel: 029 2071 2631
Mob: 0781 8888 070
Email: mail@richardwhitaker.com

Project: Robins Yard, Cardiff Road,
Mountain Ash. CF45 4HF



Client: NTJ Developments


Title: **Plot 01**
Front Elevation

Drawing No: 418 EL 01 A

Scale: 1:50 @ A3
Date: March 2017

Revision:

 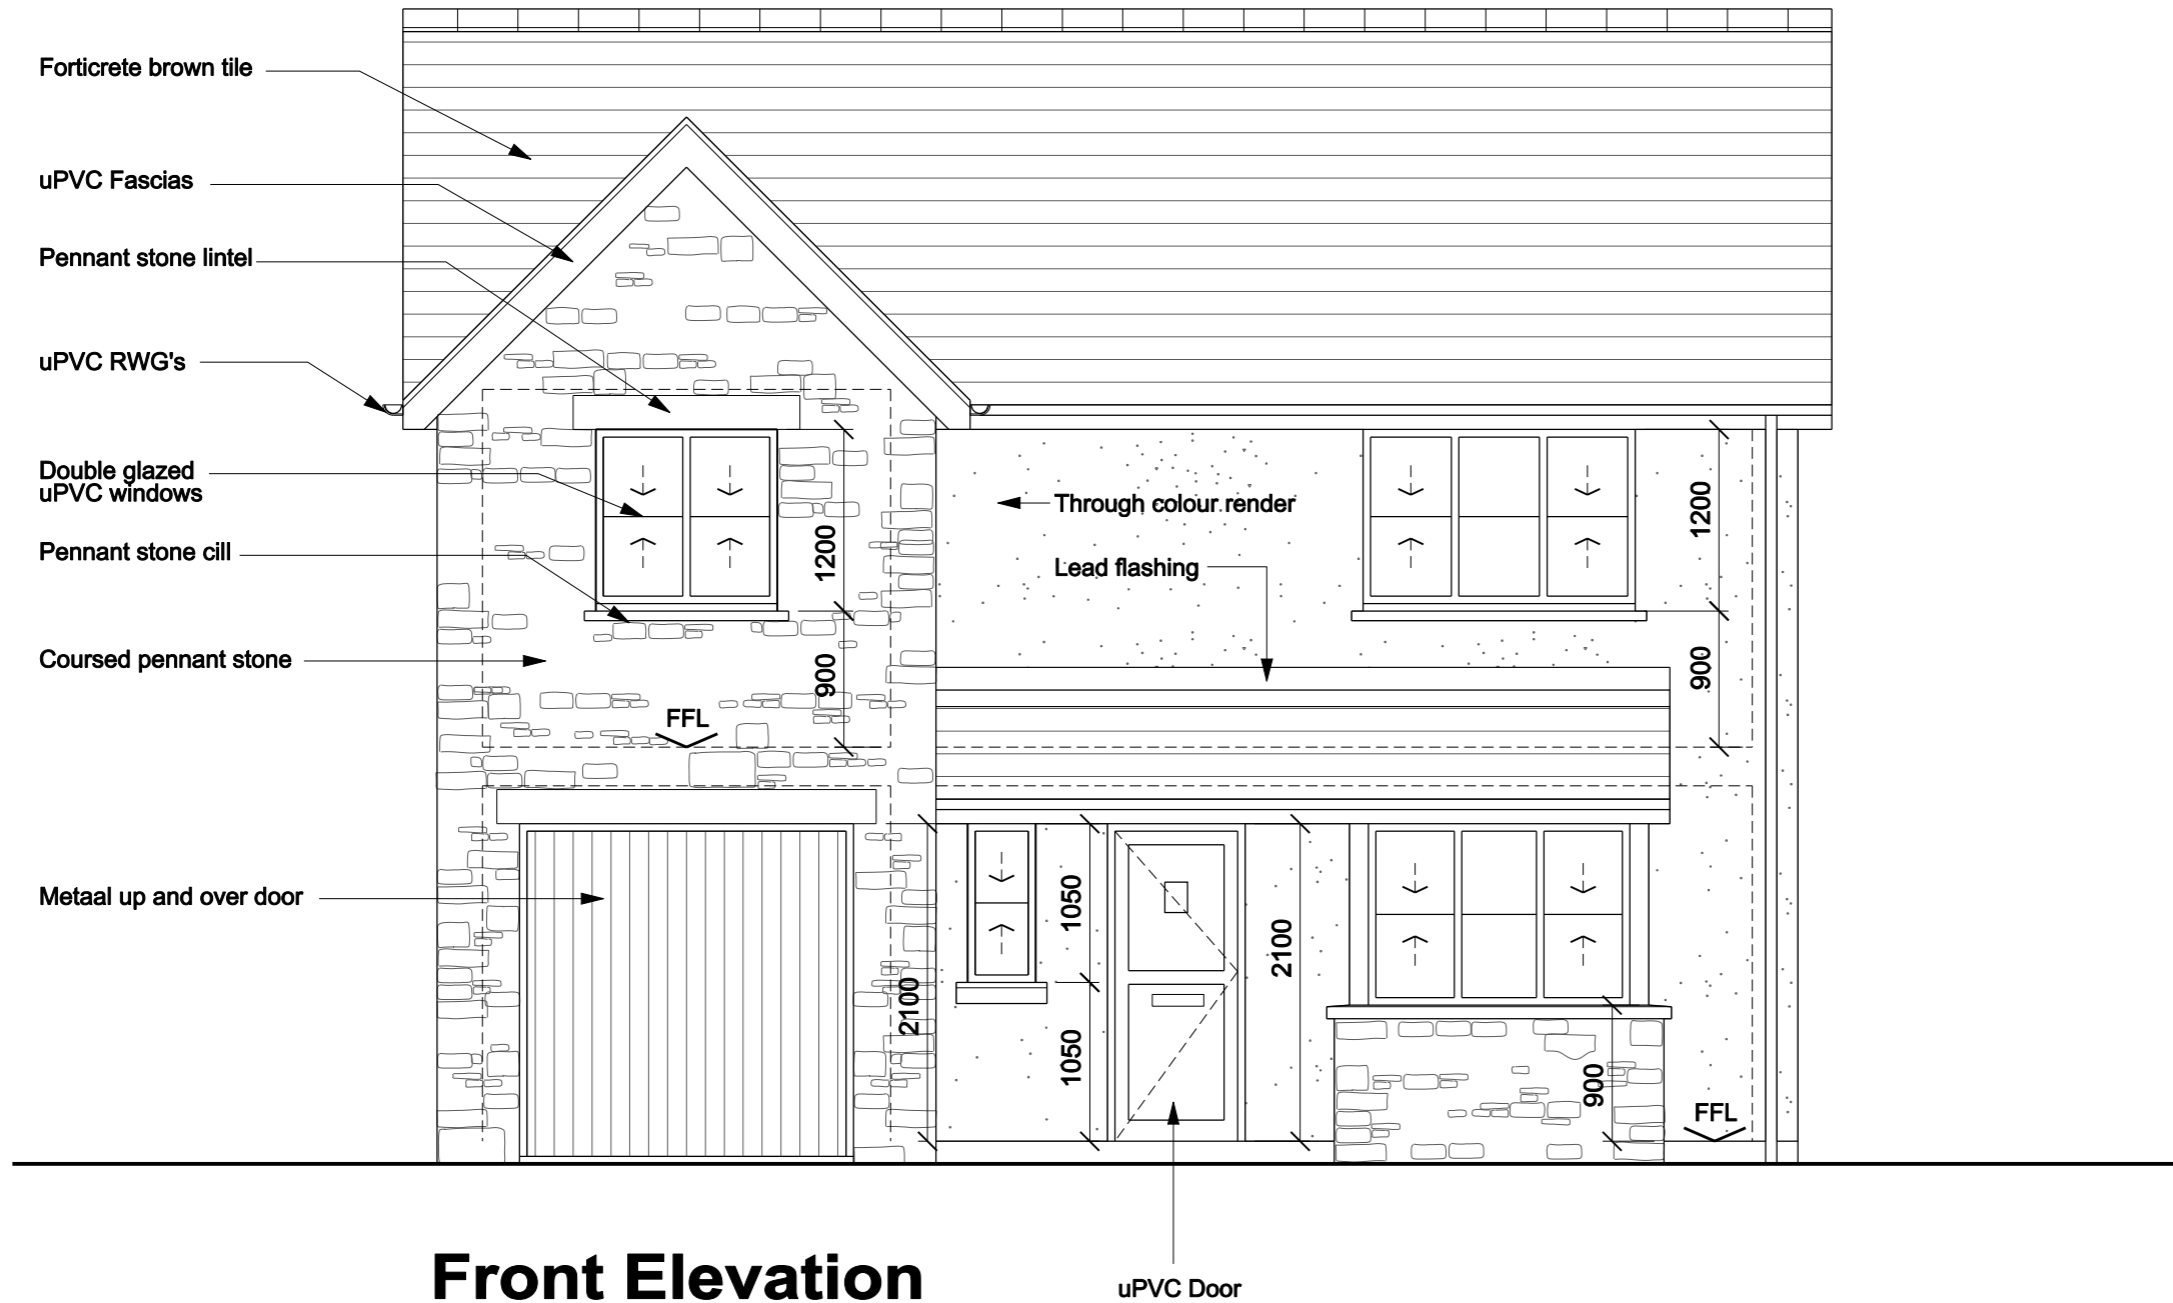

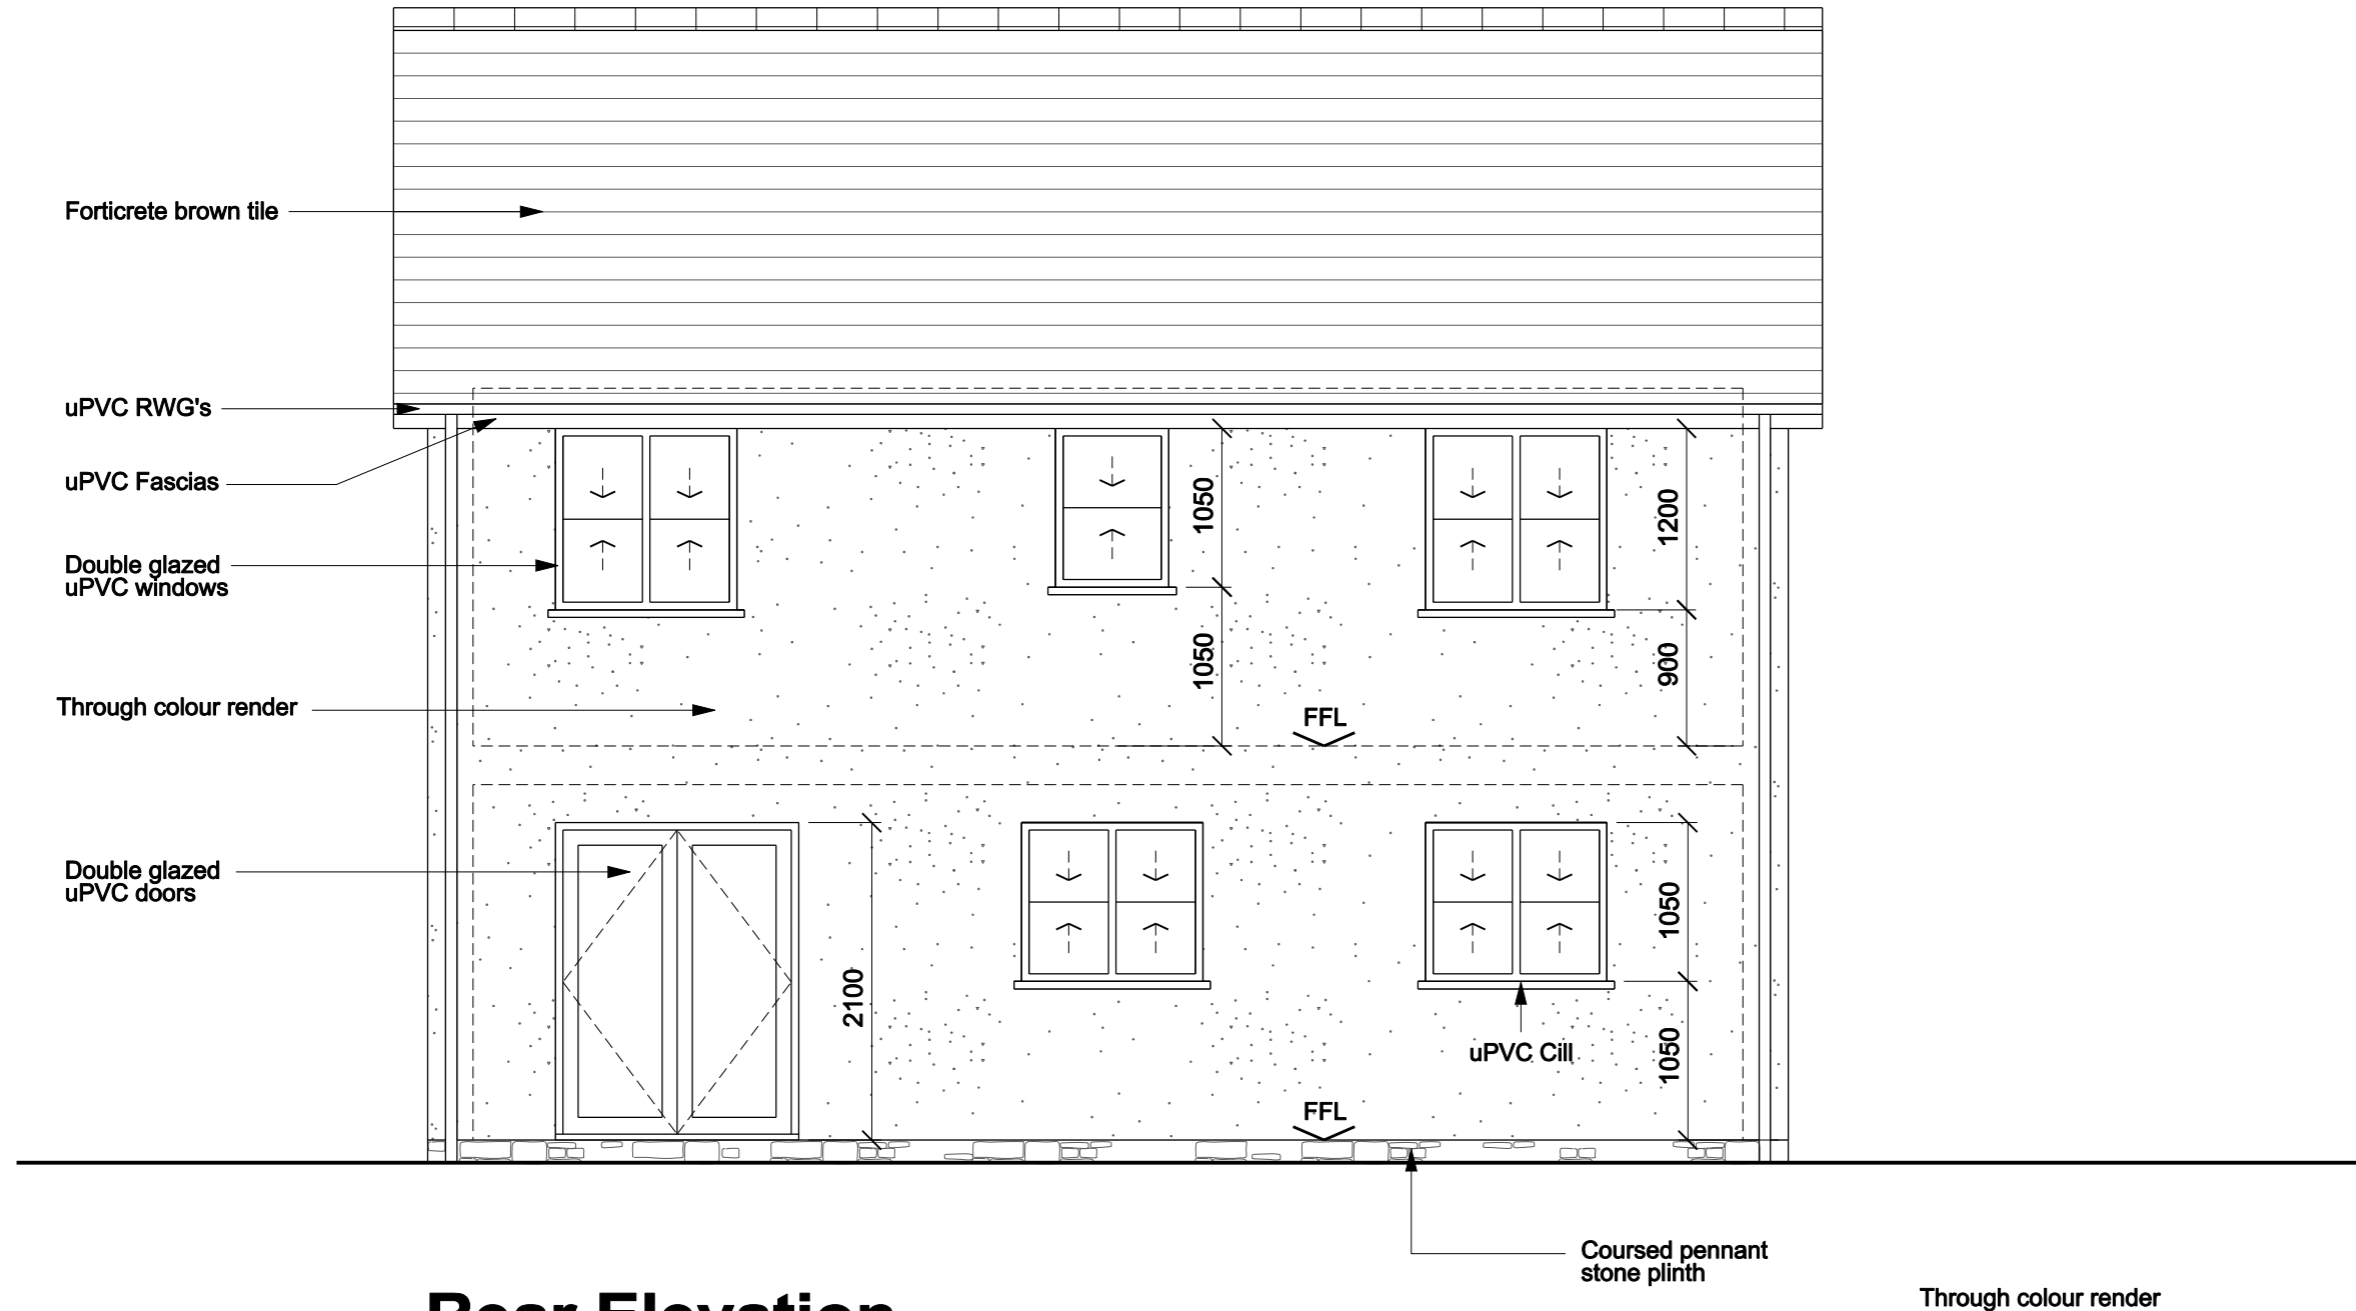

Rear Elevation

REVISIONS:

NOTES / LEGEND:

Plot 01 Rear Elevation

Richard Whitaker Architects Ltd

43 Plas Saint Andresse
Penarth Haven
Penarth
CF64 1BW
Tel: 029 2071 2631
Mob: 0781 8888 070
Email: mail@richardwhitaker.com


Project: Robins Yard, Cardiff Road,
Mountain Ash. CF45 4HF


Client: NTJ Developments

Title: **Plot 01
Rear Elevation**


Drawing No: 418 EL 01 B

Scale: 1:50 @ A3
Date: March 2017
Revision:

 

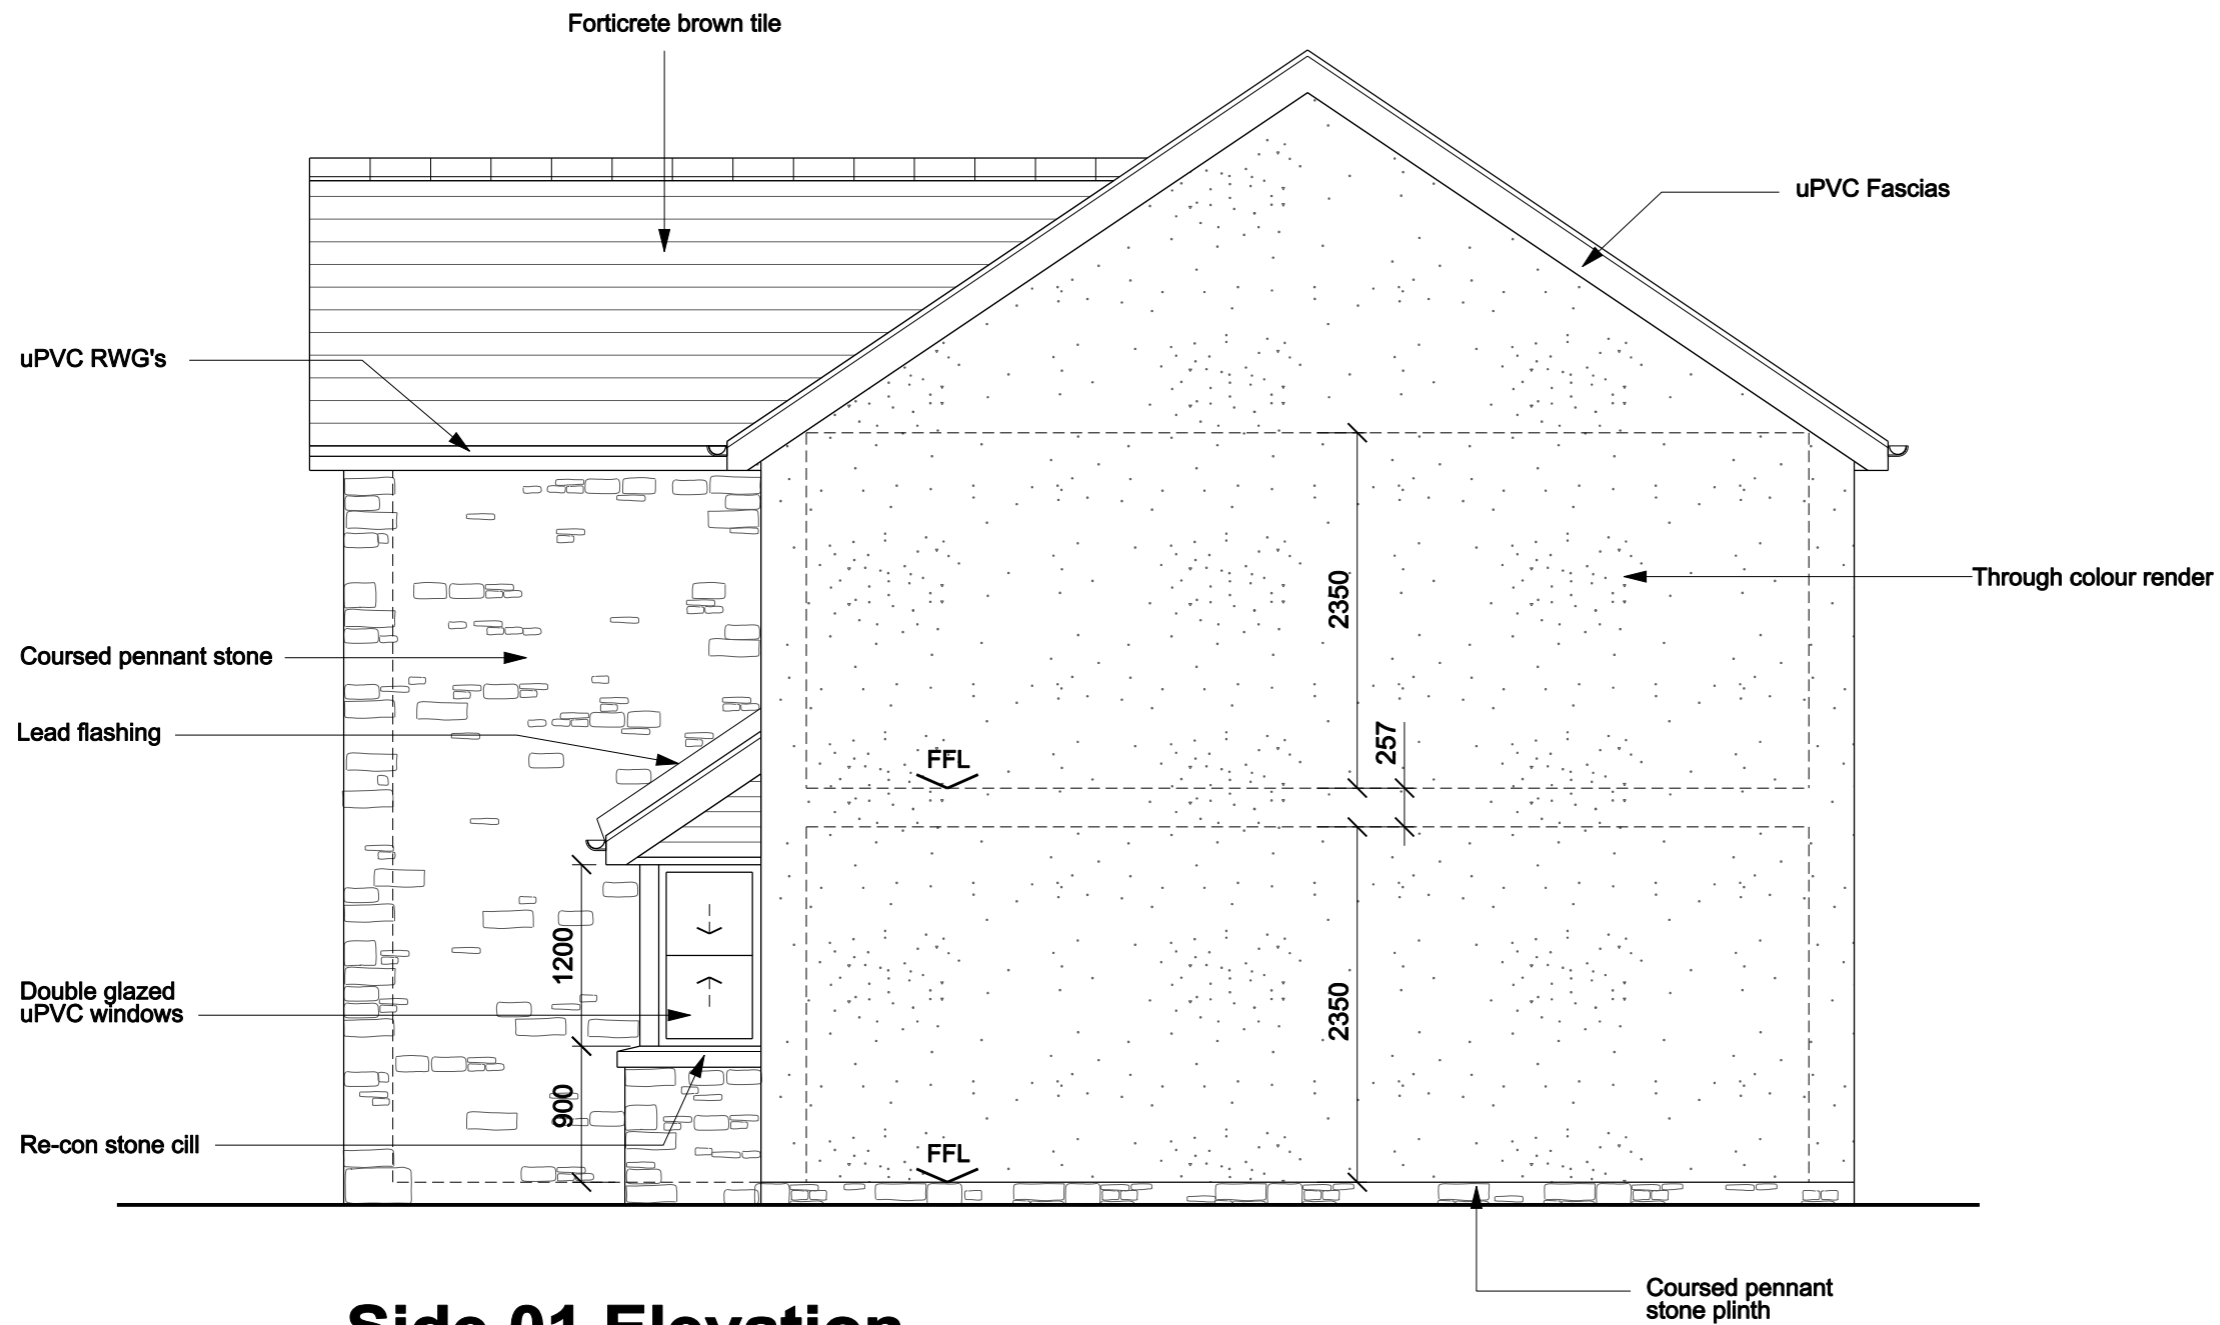

Side 01 Elevation

 

REVISIONS:

NOTES / LEGEND:

Plot 01
Side 01 Elevation

Richard Whitaker Architects Ltd

43 Plas Saint Andresse
 Penarth Haven
 Penarth
 CF64 1BW
 Tel: 029 2071 2631
 Mob: 0781 8888 070
 Email: mail@richardwhitaker.com


Project: Robins Yard, Cardiff Road,
 Mountain Ash. CF45 4HF

Client: NTJ Developments

Title: **Plot 01**
Side 01 Elevation

Drawing No: 418 EL 01 C

Scale: 1:50 @ A3 Date: March 2017 Revision:

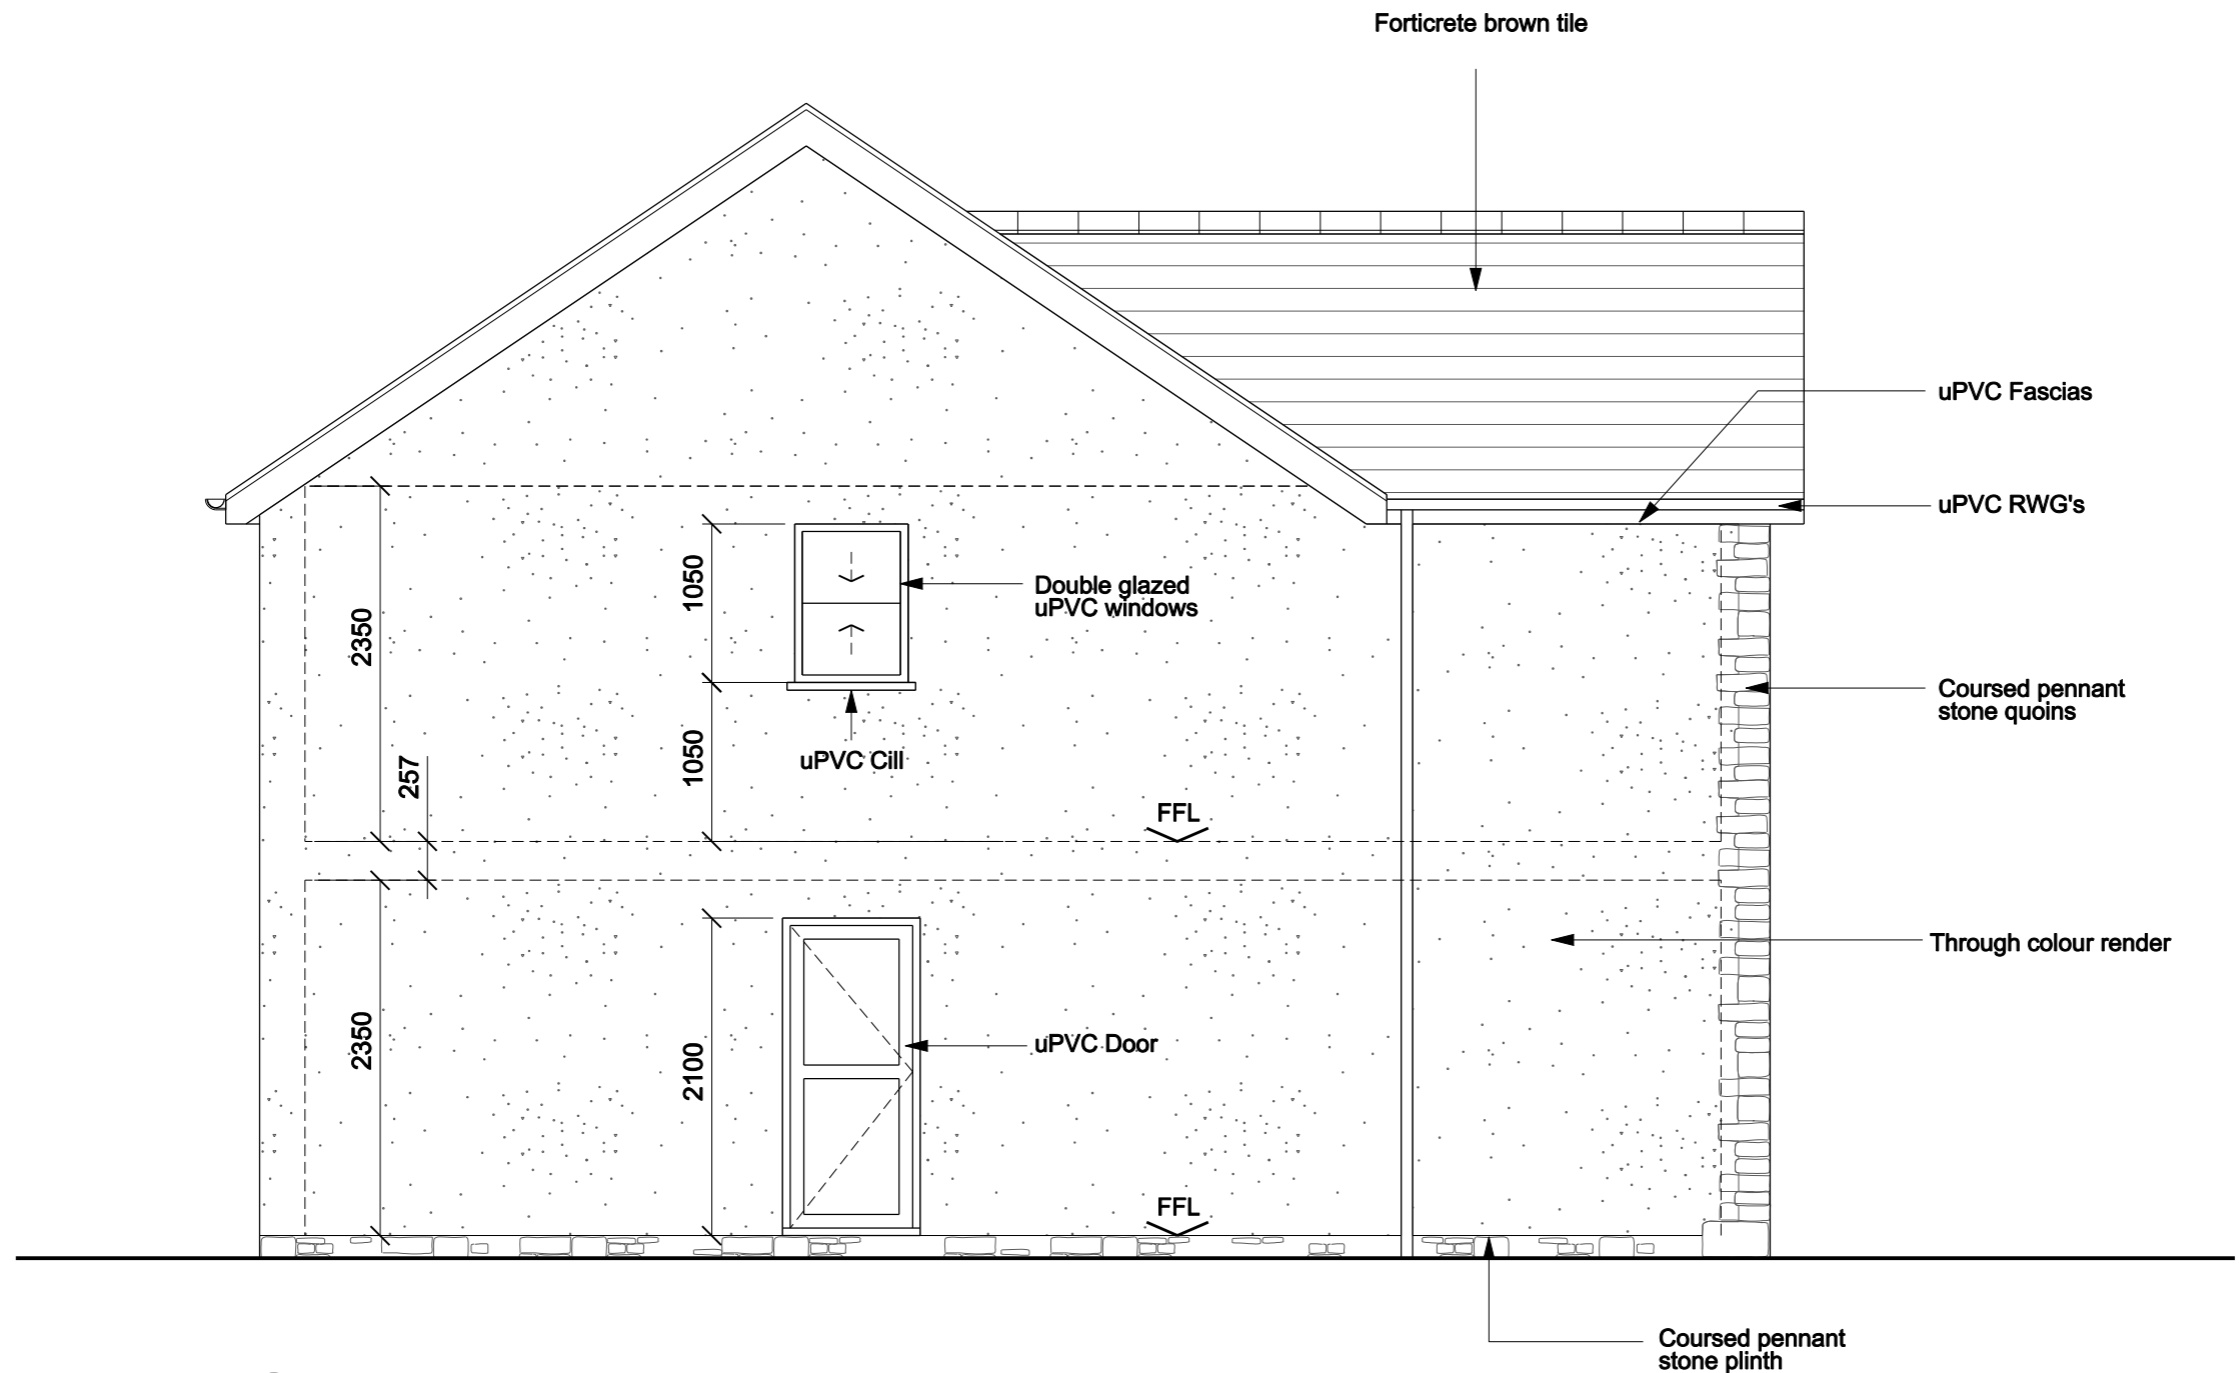

Side 02 Elevation

REVISIONS:

NOTES / LEGEND:

Plot 01
Side 2 Elevation

Richard Whitaker Architects Ltd

43 Plas Saint Andresse
Penarth Haven
Penarth
CF64 1BW
Tel: 029 2071 2631
Mob: 0781 8888 070
Email: mail@richardwhitaker.com

Project: Robins Yard, Cardiff Road,
Mountain Ash. CF45 4HF

Client: NTJ Developments

Title: **Plot 01**
Side 2 Elevation

Drawing No: 418 EL 01 D

Scale: 1:50 @ A3 Date: March 2017 Revision:

