

REVISIONS:

NOTES / LEGEND:

Plot 02

Ground Floor

Richard Whitaker Architects Ltd

43 Plas Saint Andresse
 Penarth Haven
 Penarth
 CF64 1BW
 Tel: 029 2071 2631
 Mob: 0781 8888 070
 Email: mail@richardwhitaker.com



Project: Robins Yard, Cardiff Road,
 Mountain Ash. CF45 4HF

Client: NTJ Developments

Title: **Plot 02**
Ground Floor Plan

Drawing No: 418 02 00

Scale: 1:50 @ A3 Date: February 2017 Revision:

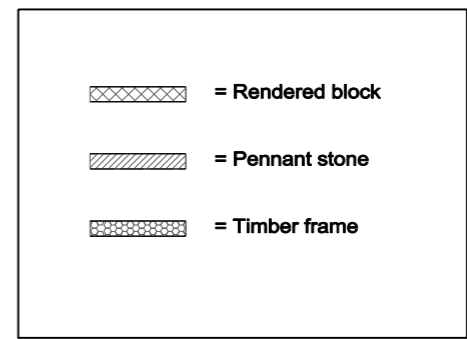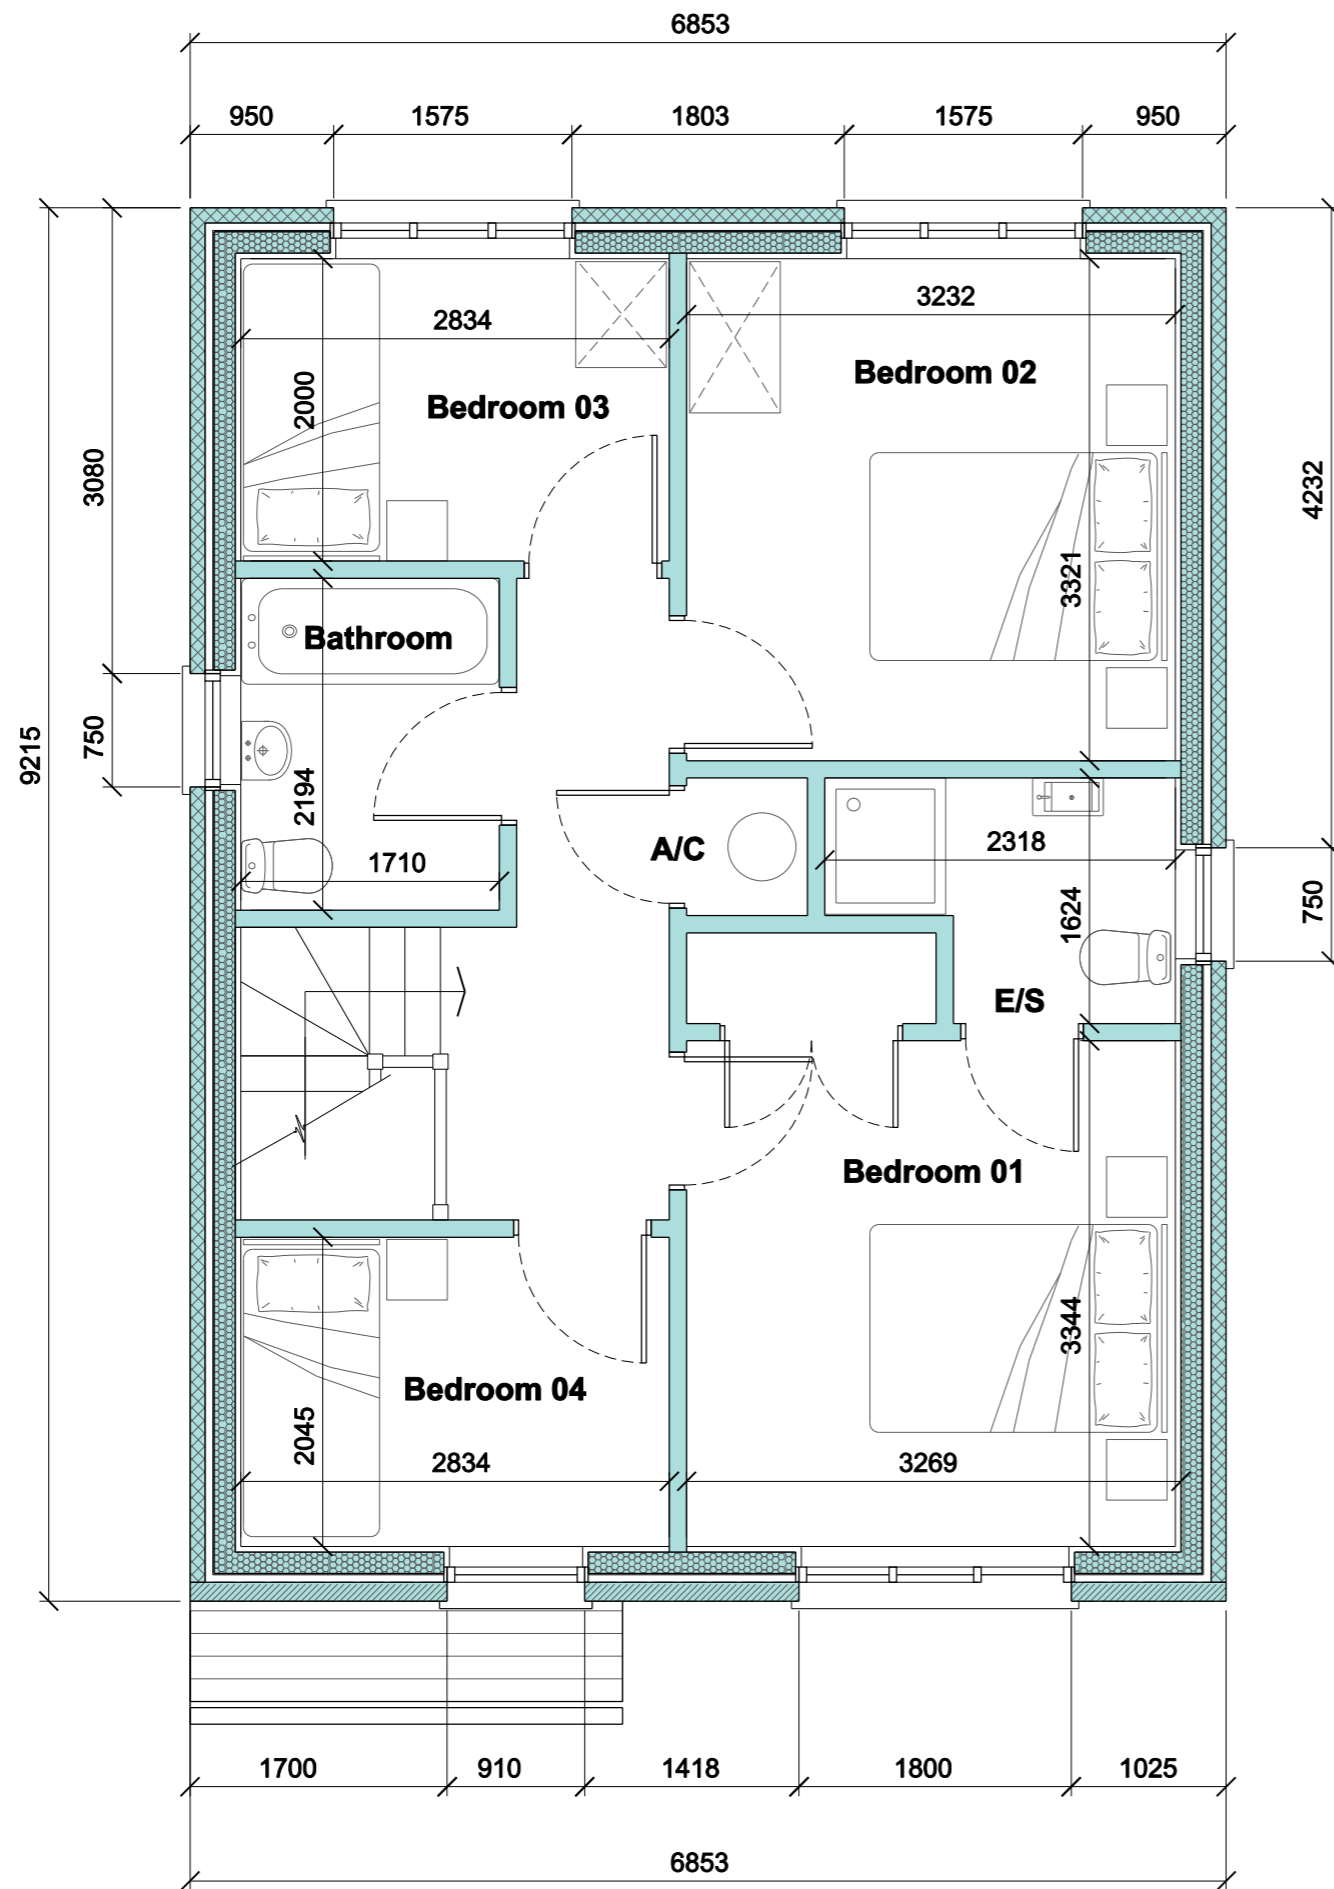

REVISIONS:

NOTES / LEGEND:

Plot 02 First Floor

Richard Whitaker Architects Ltd

43 Plas Saint Andresse
Penarth Haven
Penarth
CF64 1BW
Tel: 029 2071 2631
Mob: 0781 8888 070
Email: mail@richardwhitaker.com

Project: Robins Yard, Cardiff Road,
Mountain Ash. CF45 4HF

Client: NTJ Developments

Title: **Plot 02
First Floor Plan**

Drawing No: 418 02 01

Scale: 1:50 @ A3 Date: February 2017 Revision:

REVISIONS:

NOTES / LEGEND:

Plot 02 Front Elevation

Richard Whitaker Architects Ltd

43 Plas Saint Andresse
Penarth Haven
Penarth
CF64 1BW
Tel: 029 2071 2631
Mob: 0781 8888 070
Email: mail@richardwhitaker.com


Project: Robins Yard, Cardiff Road,
Mountain Ash. CF45 4HF

Client: NTJ Developments

Title: **Plot 02
Front Elevation**

Drawing No: 418 EL 02 A

Scale: 1:50 @ A3
Date: March 2017
Revision:

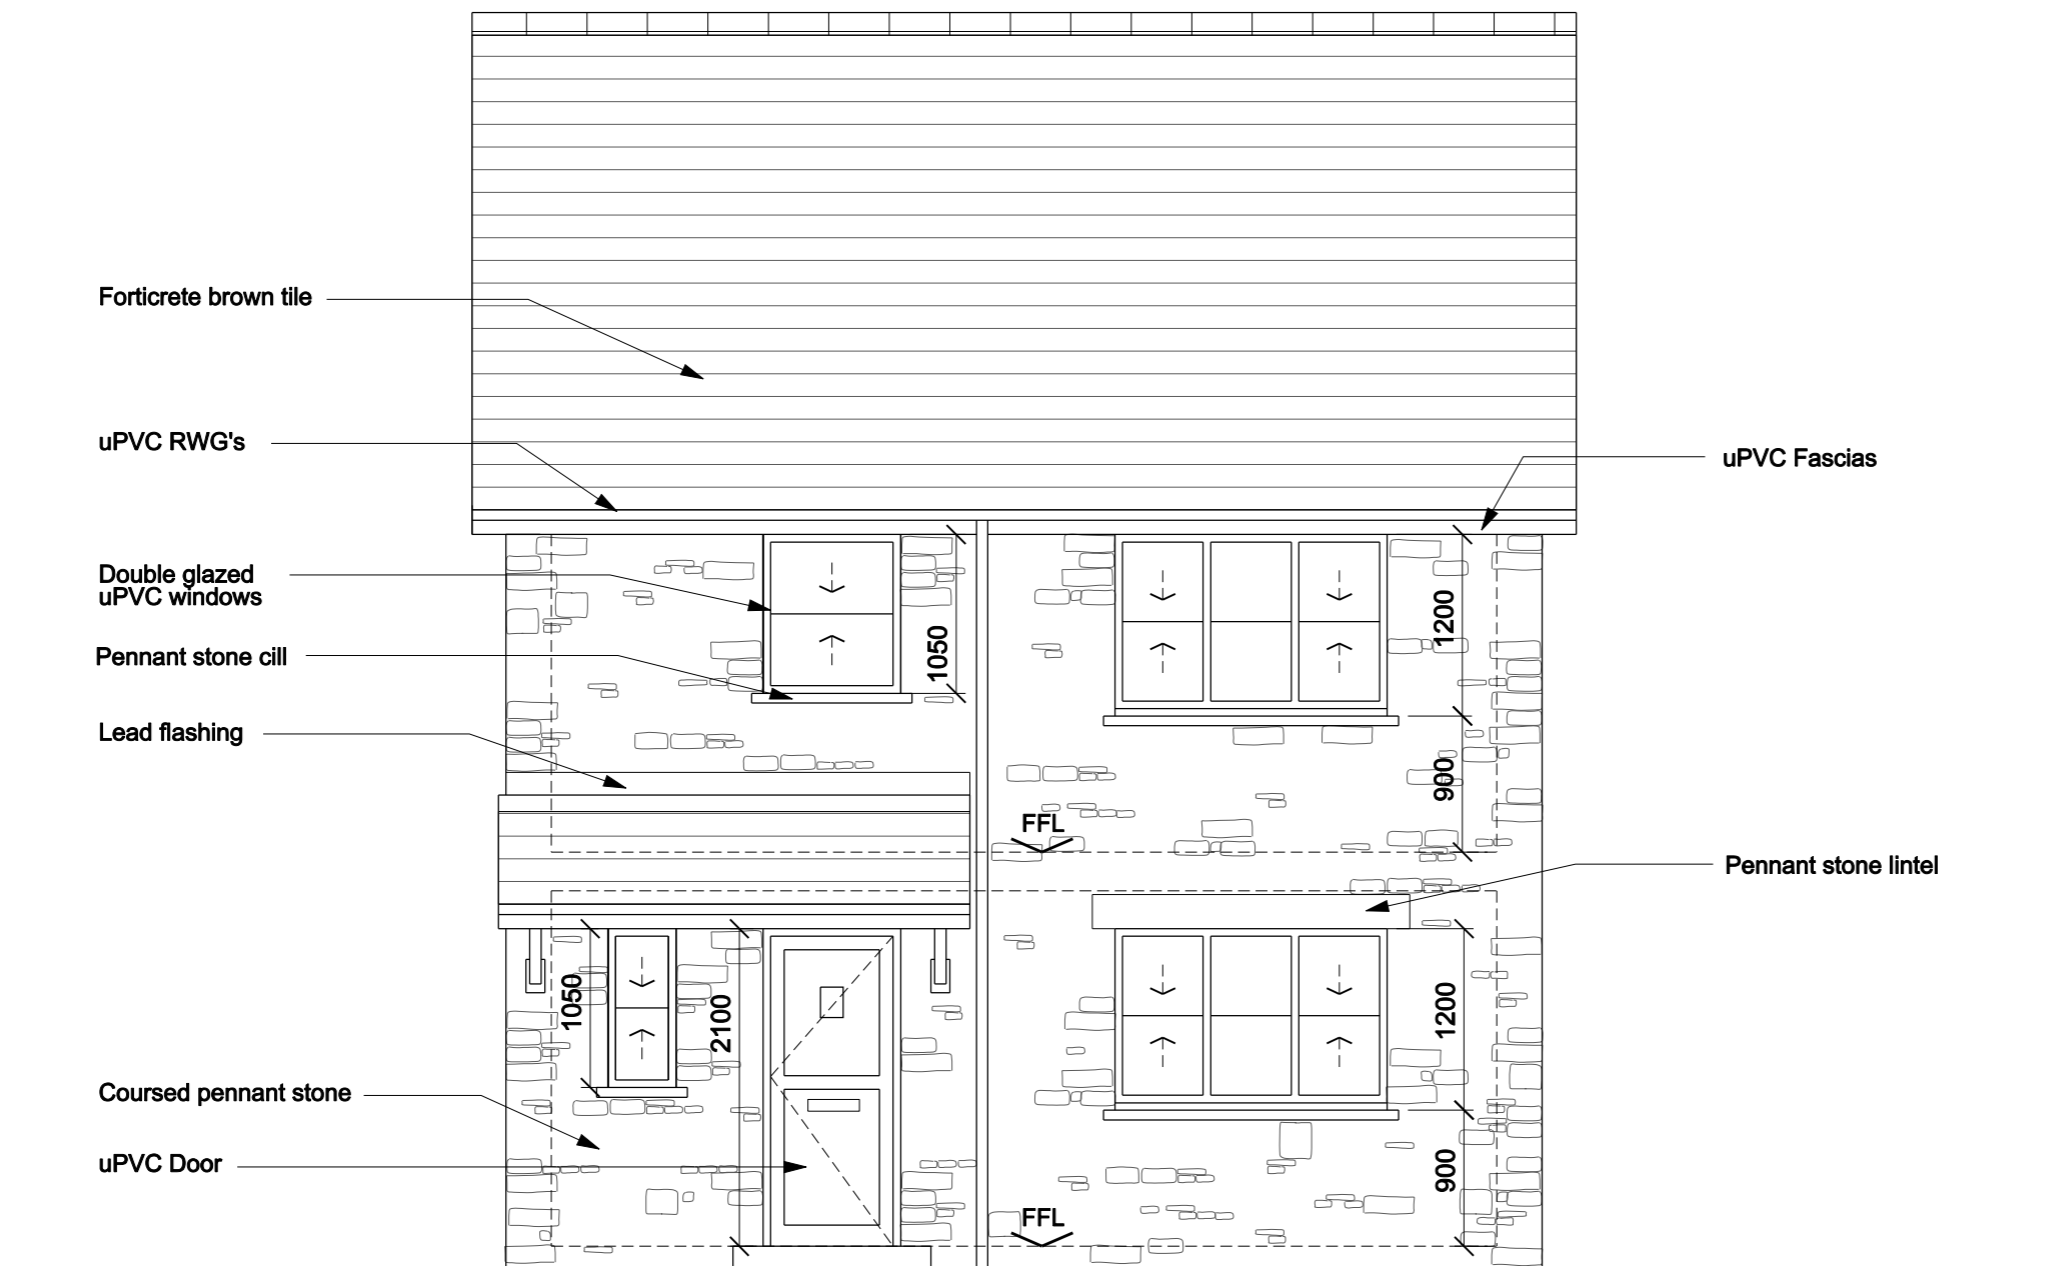

Front Elevation



REVISIONS:

NOTES / LEGEND:

Plot 02

Rear Elevation

Richard Whitaker Architects Ltd

43 Plas Saint Andresse
Penarth Haven
Penarth
CF64 1BW
Tel: 029 2071 2631
Mob: 0781 8888 070
Email: mail@richardwhitaker.com



Project: Robins Yard, Cardiff Road,
Mountain Ash. CF45 4HF


Client: NTJ Developments

Title: **Plot 02**
Rear Elevation

Drawing No: 418 EL 02 B

Scale: 1:50 @ A3
Date: March 2017
Revision:

 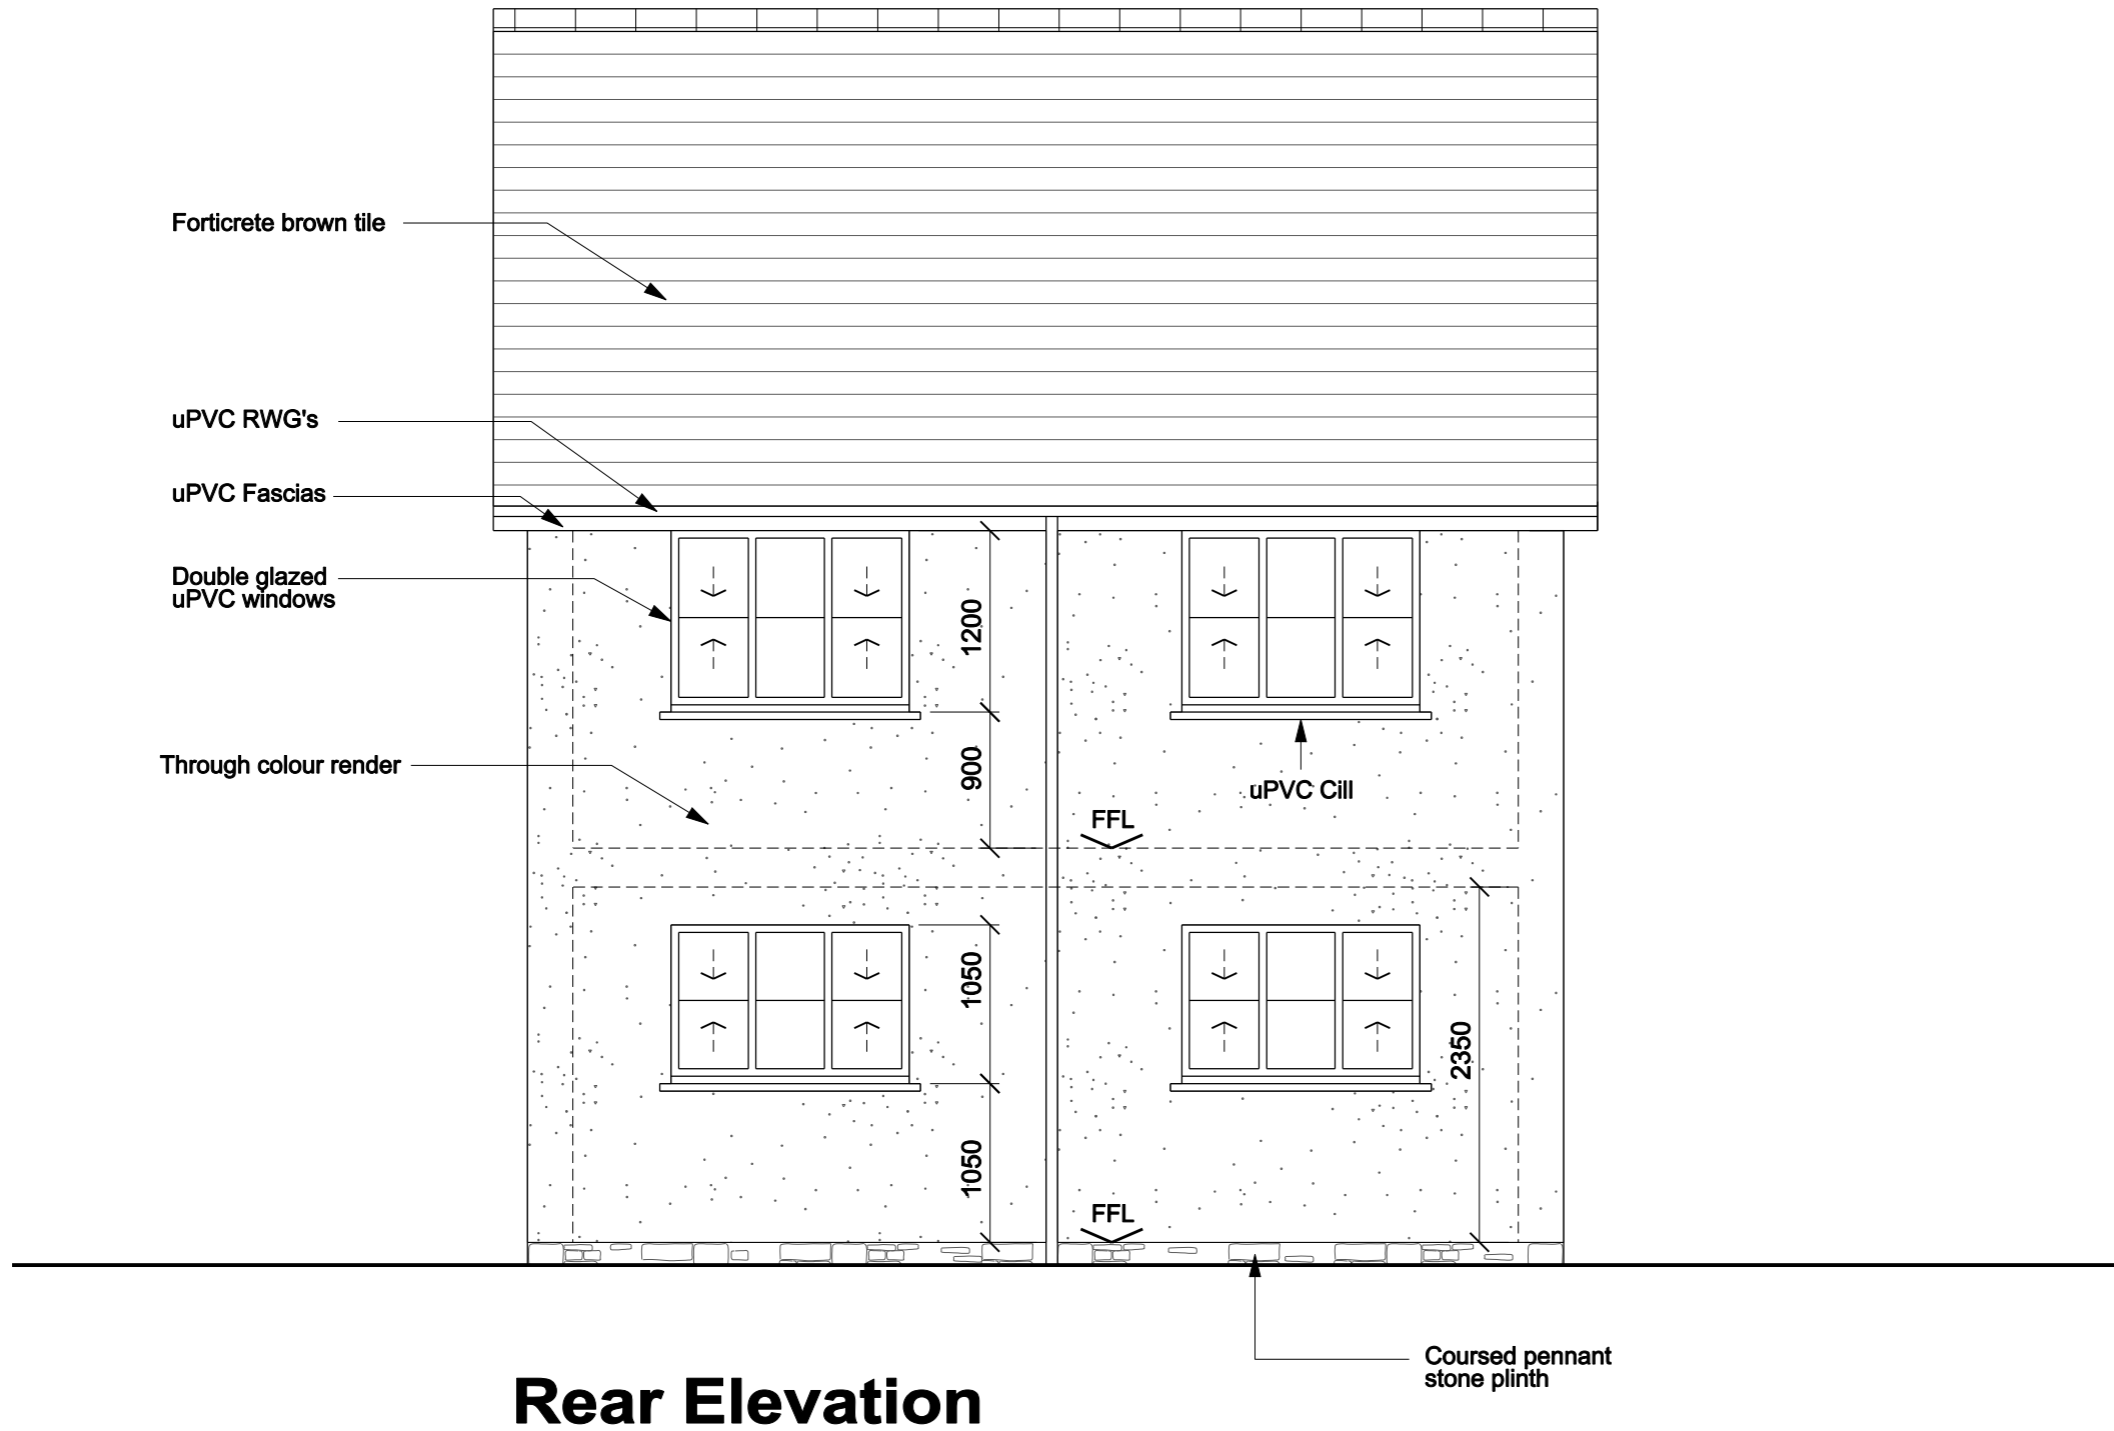

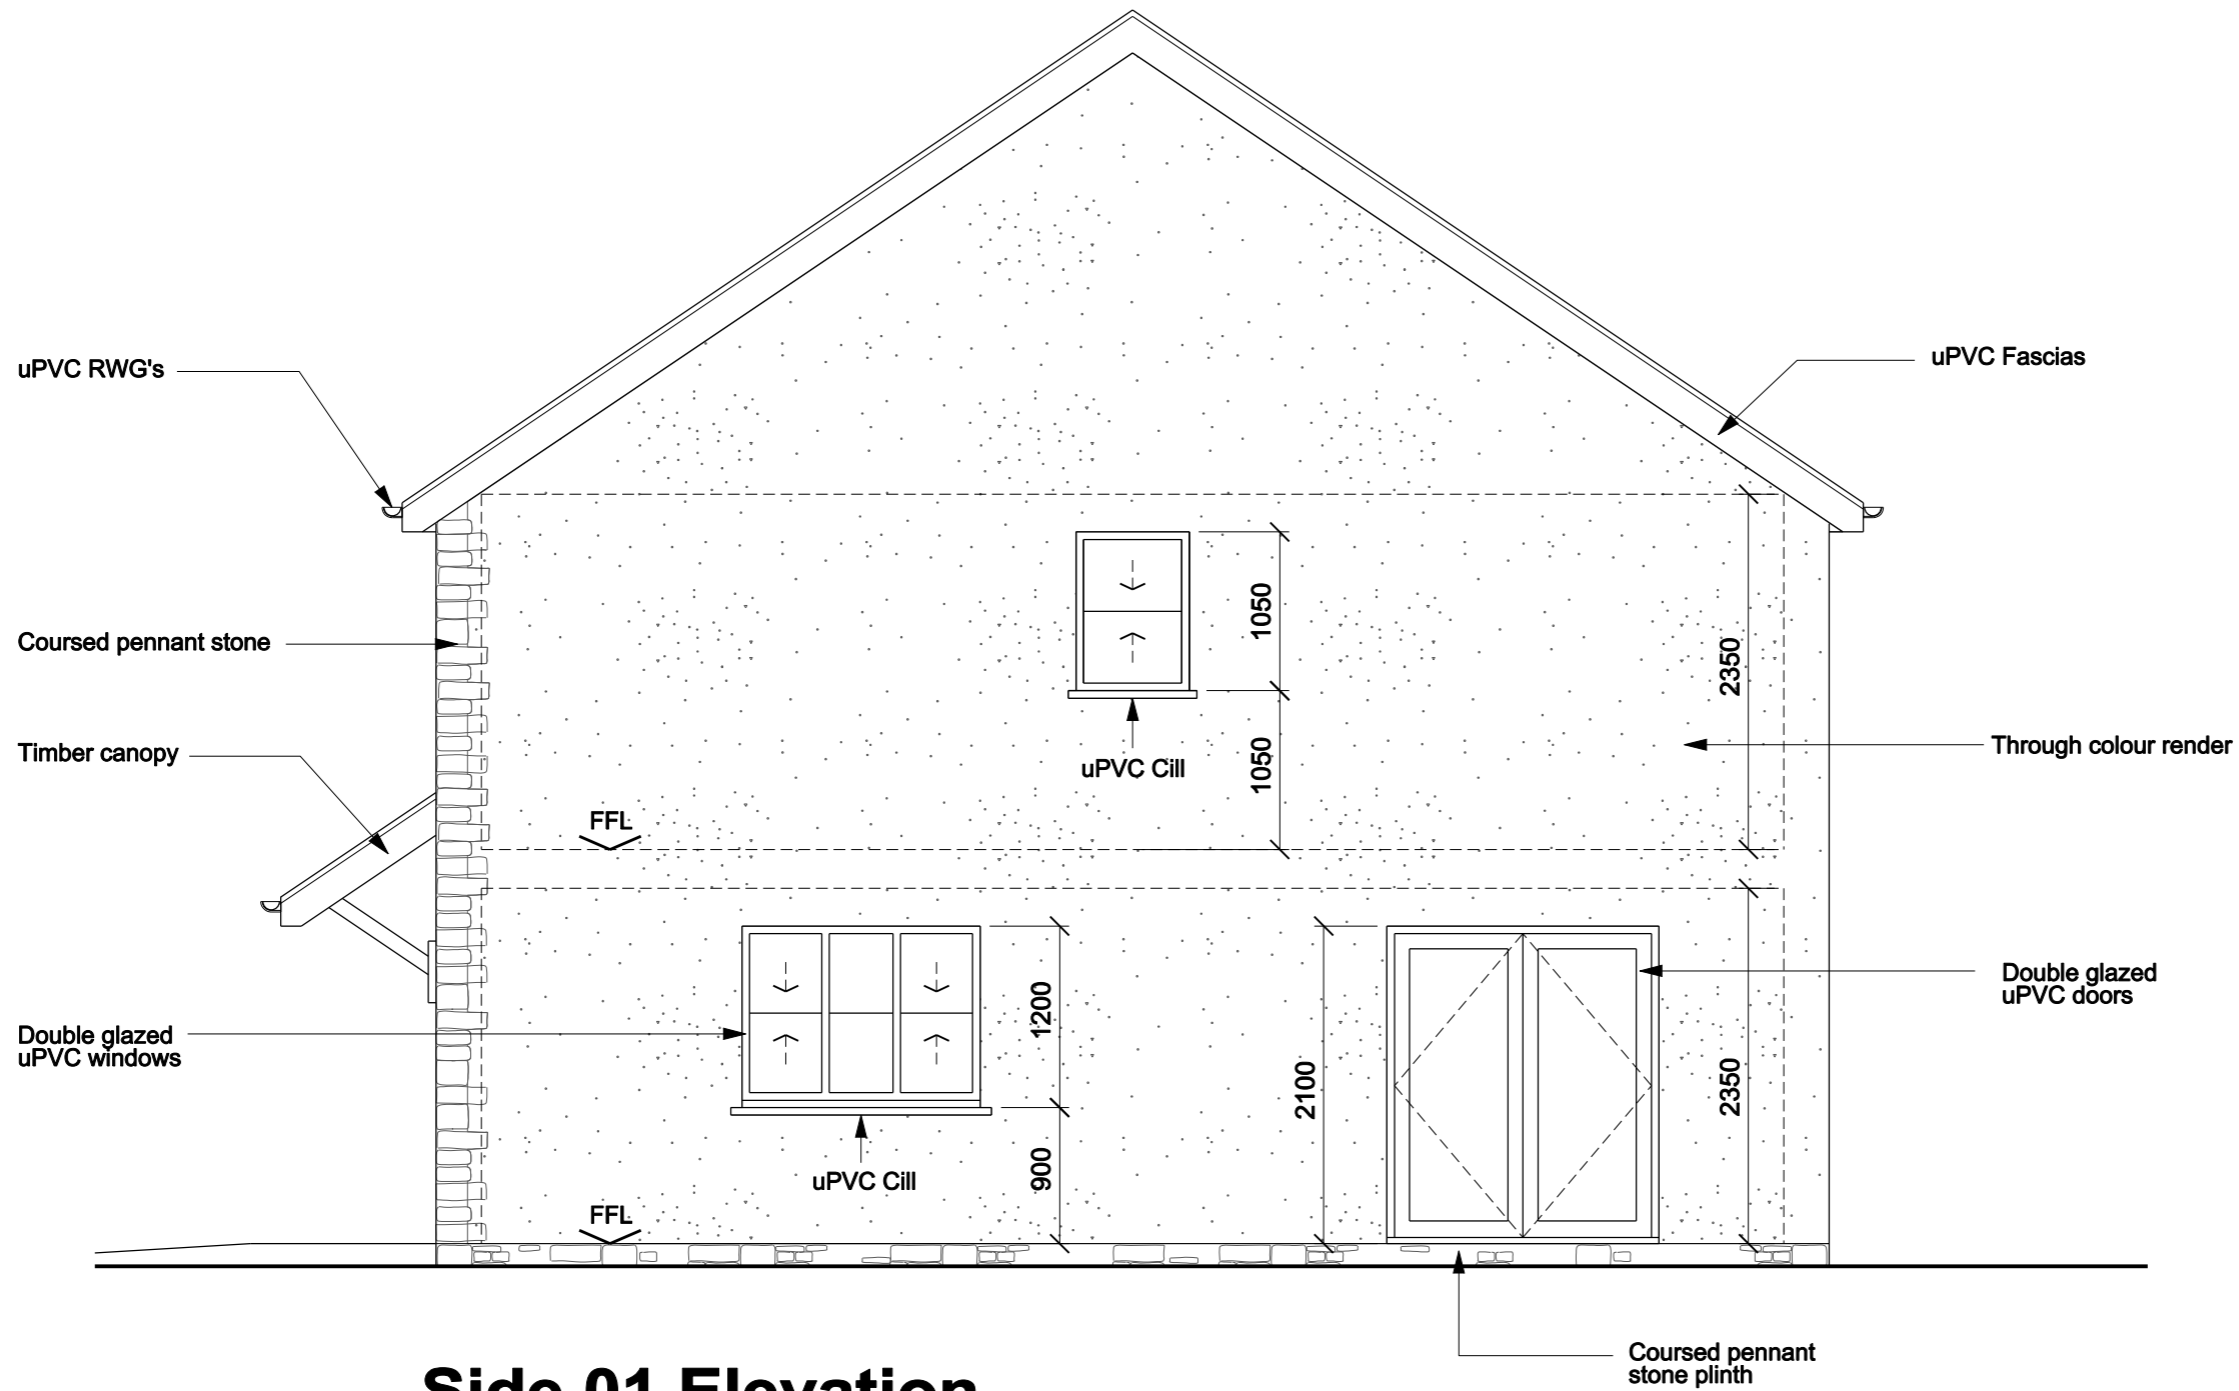

Side 01 Elevation

REVISIONS:

NOTES / LEGEND:

Plot 02
Side 01 Elevation

Richard Whitaker Architects Ltd

43 Plas Saint Andresse
 Penarth Haven
 Penarth
 CF64 1BW
 Tel: 029 2071 2631
 Mob: 0781 8888 070
 Email: mail@richardwhitaker.com


Project: Robins Yard, Cardiff Road,
 Mountain Ash. CF45 4HF


Client: NTJ Developments

Title: **Plot 02**
Side 01 Elevation

Drawing No: 418 EL 02 C

Scale: 1:50 @ A3 Date: March 2017 Revision:

 

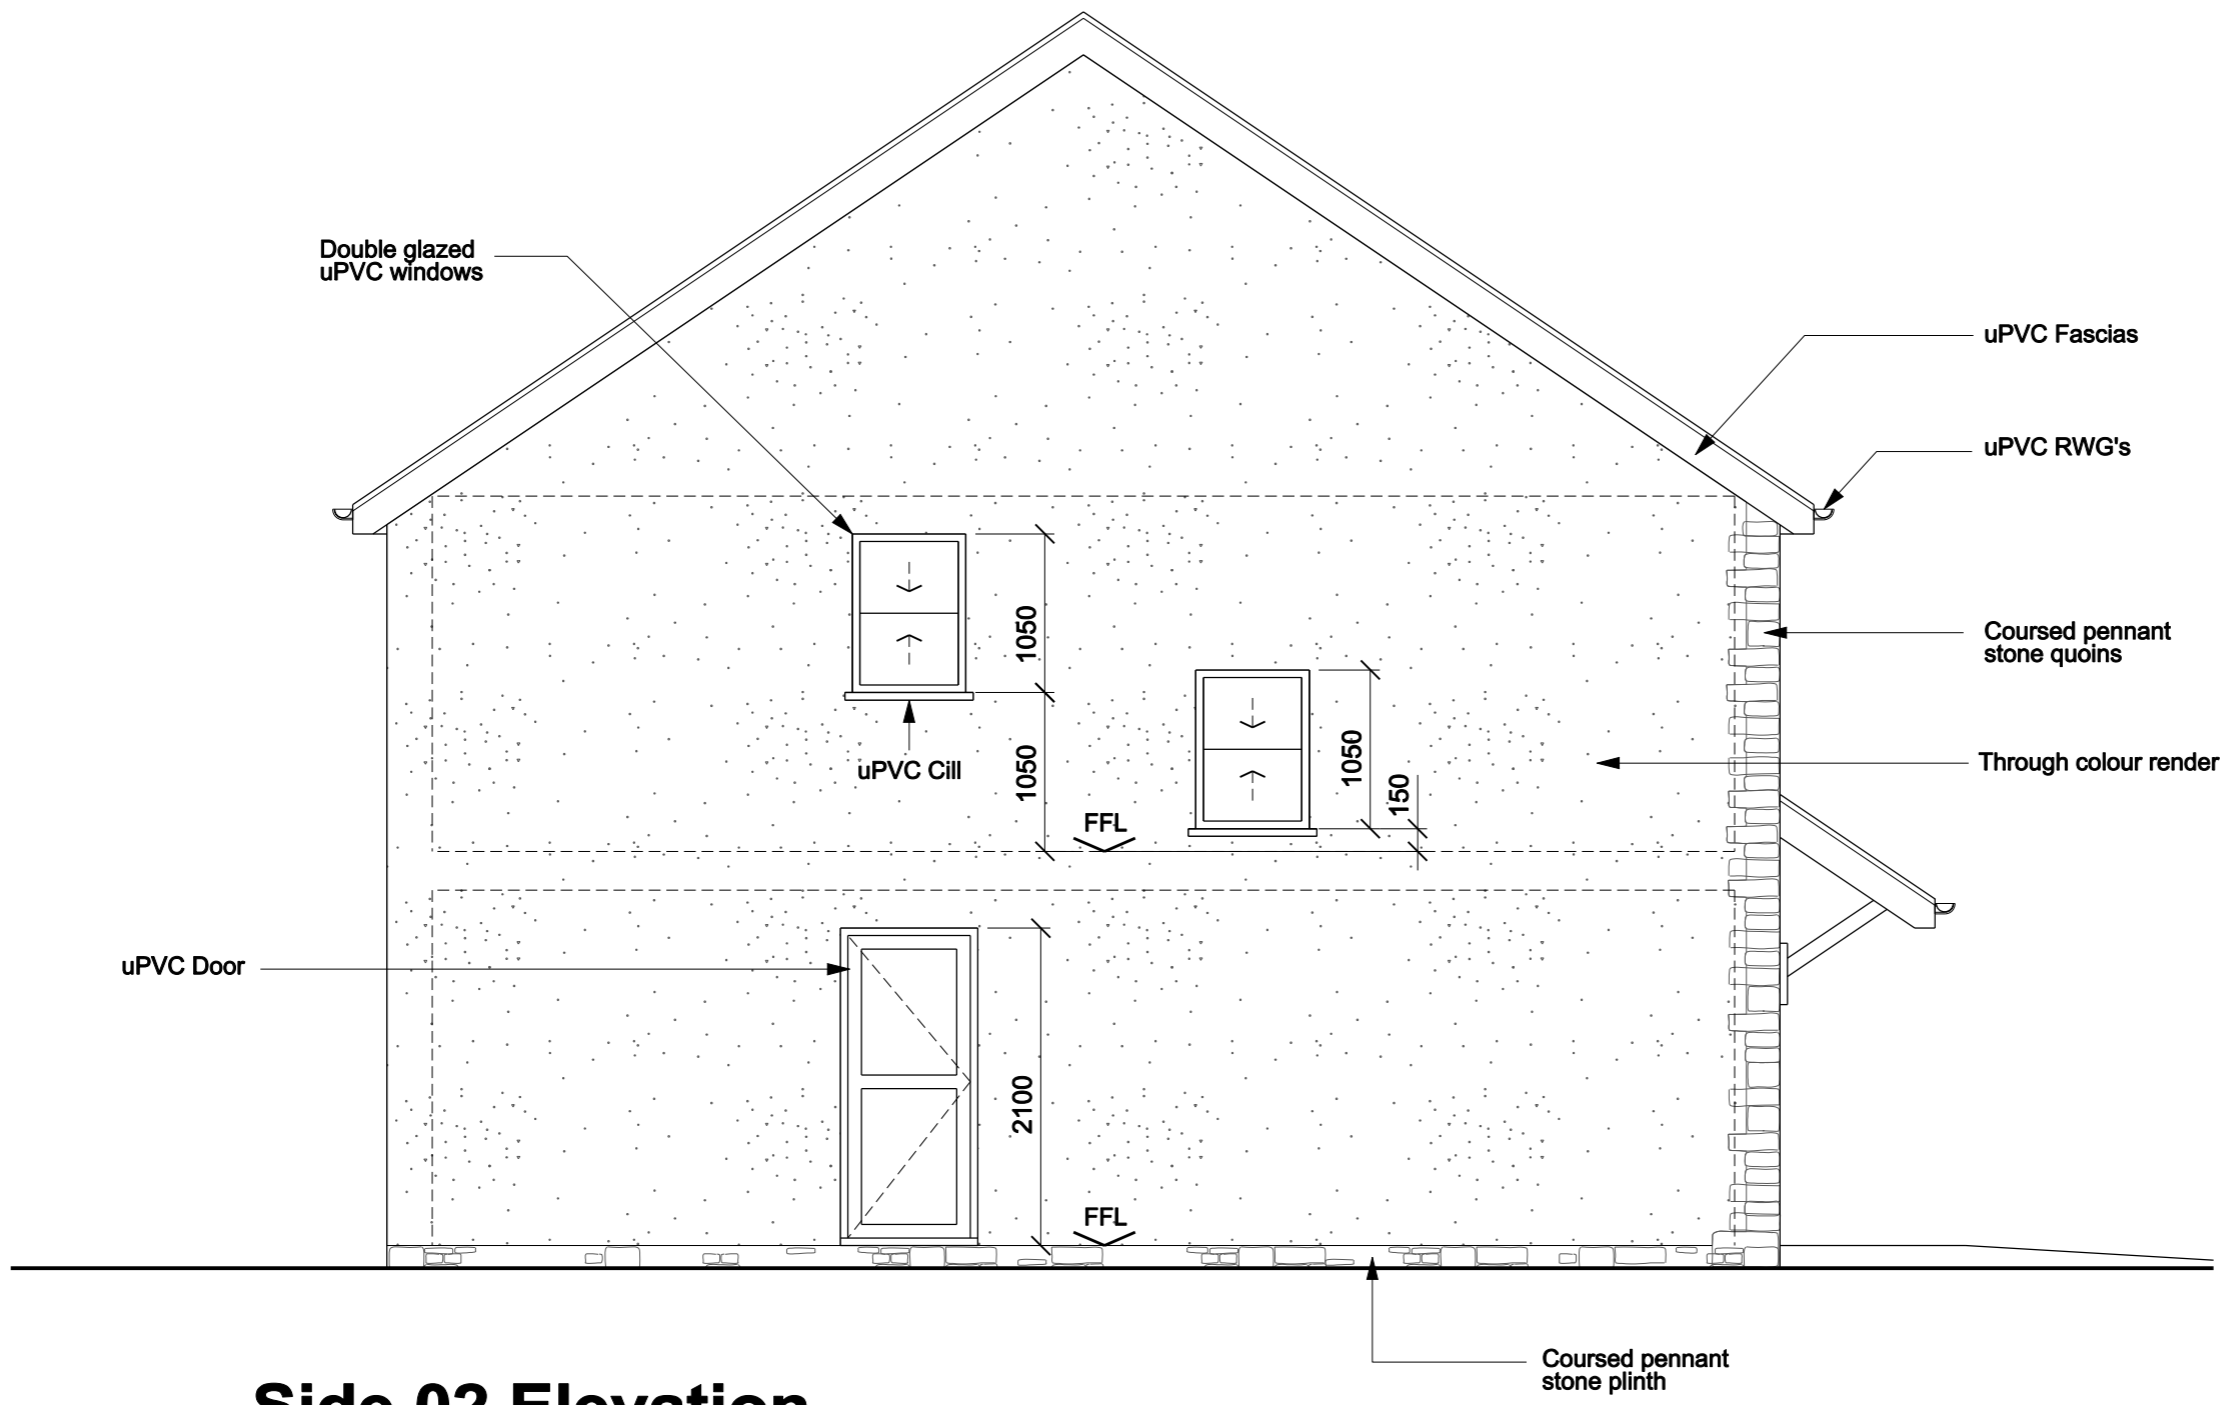

Side 02 Elevation

REVISIONS:

NOTES / LEGEND:

Plot 02
Side 2 Elevation

Richard Whitaker Architects Ltd

43 Plas Saint Andresse
Penarth Haven
Penarth
CF64 1BW
Tel: 029 2071 2631
Mob: 0781 8888 070
Email: mail@richardwhitaker.com

Project: Robins Yard, Cardiff Road,
Mountain Ash. CF45 4HF

Client: NTJ Developments

Title: **Plot 02**
Side 2 Elevation

Drawing No: 418 EL 02 D

Scale: 1:50 @ A3 Date: March 2017 Revision:

