

REVISIONS:

Rev A - 08th March 2017
Layout amended

NOTES / LEGEND:

Plot 03

Ground Floor

Richard Whitaker Architects Ltd

43 Plas Saint Andresse
Penarth Haven
Penarth
CF64 1BW

Tel: 029 2071 2631
Mob: 0781 8888 070
Email: mail@richardwhitaker.com


Project: Robins Yard, Cardiff Road,
Mountain Ash. CF45 4HF




Client: NTJ Developments

Title: **Plot 03**
Ground Floor Plan

Drawing No: 418 03 00

Scale: 1:50 @ A3 Date: February 2017 Revision: A

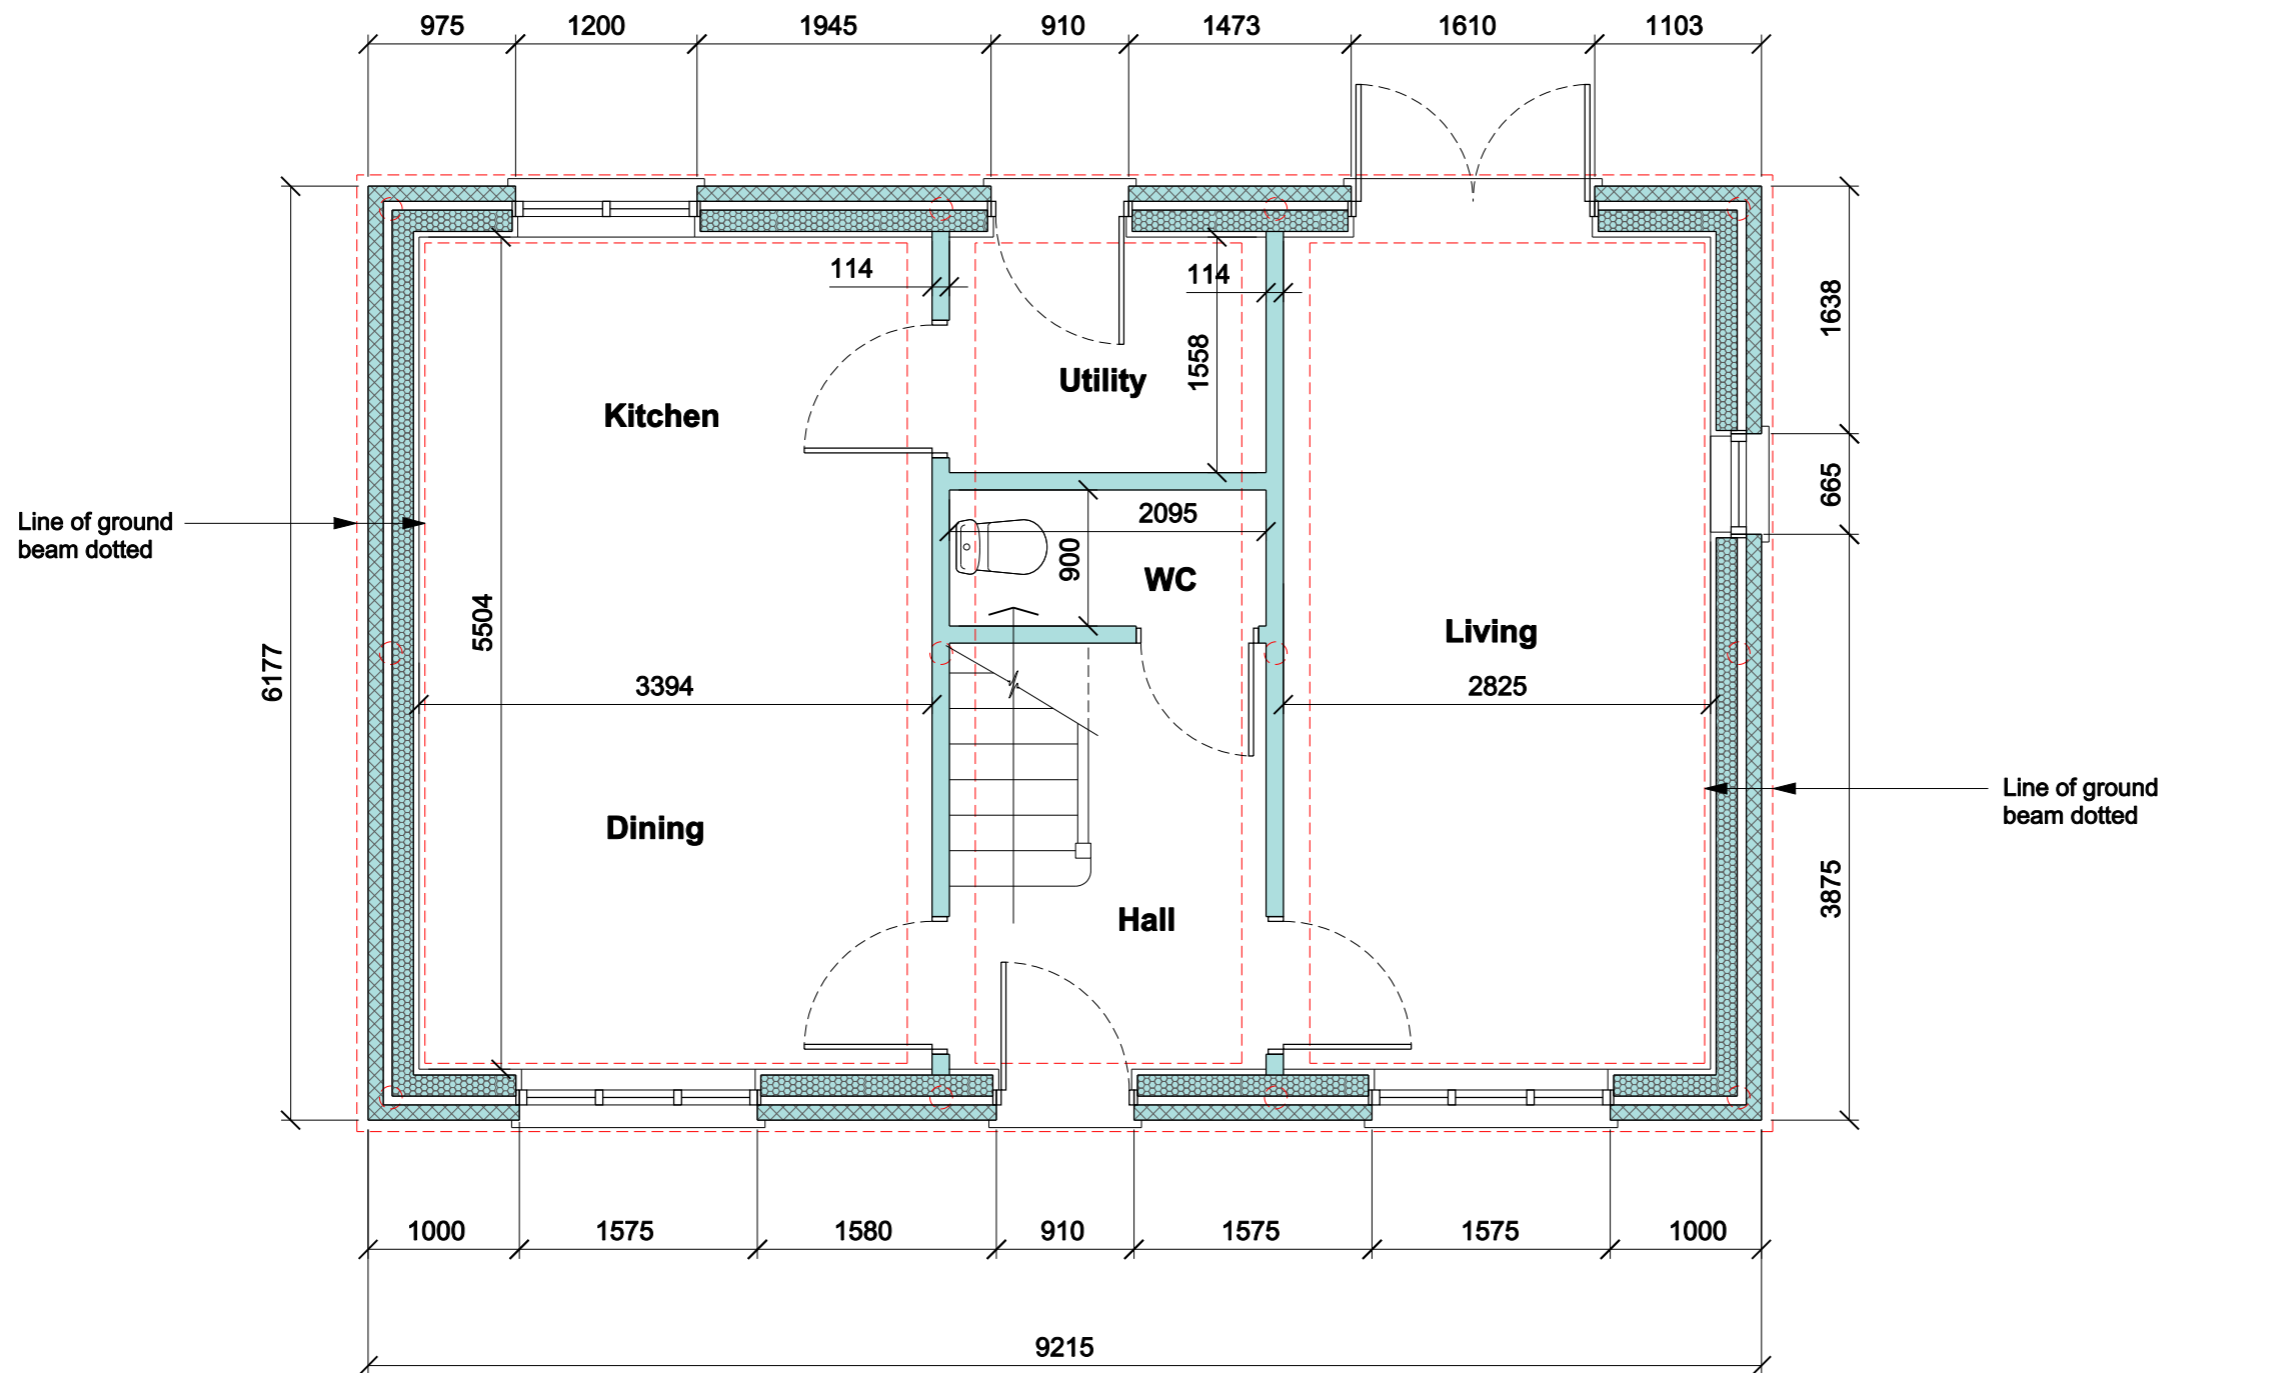

 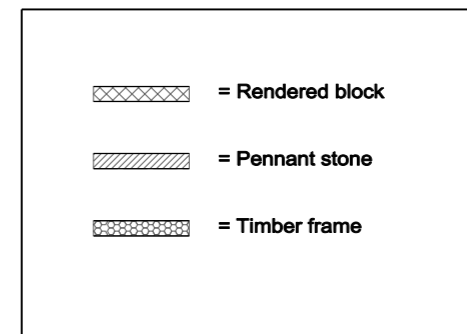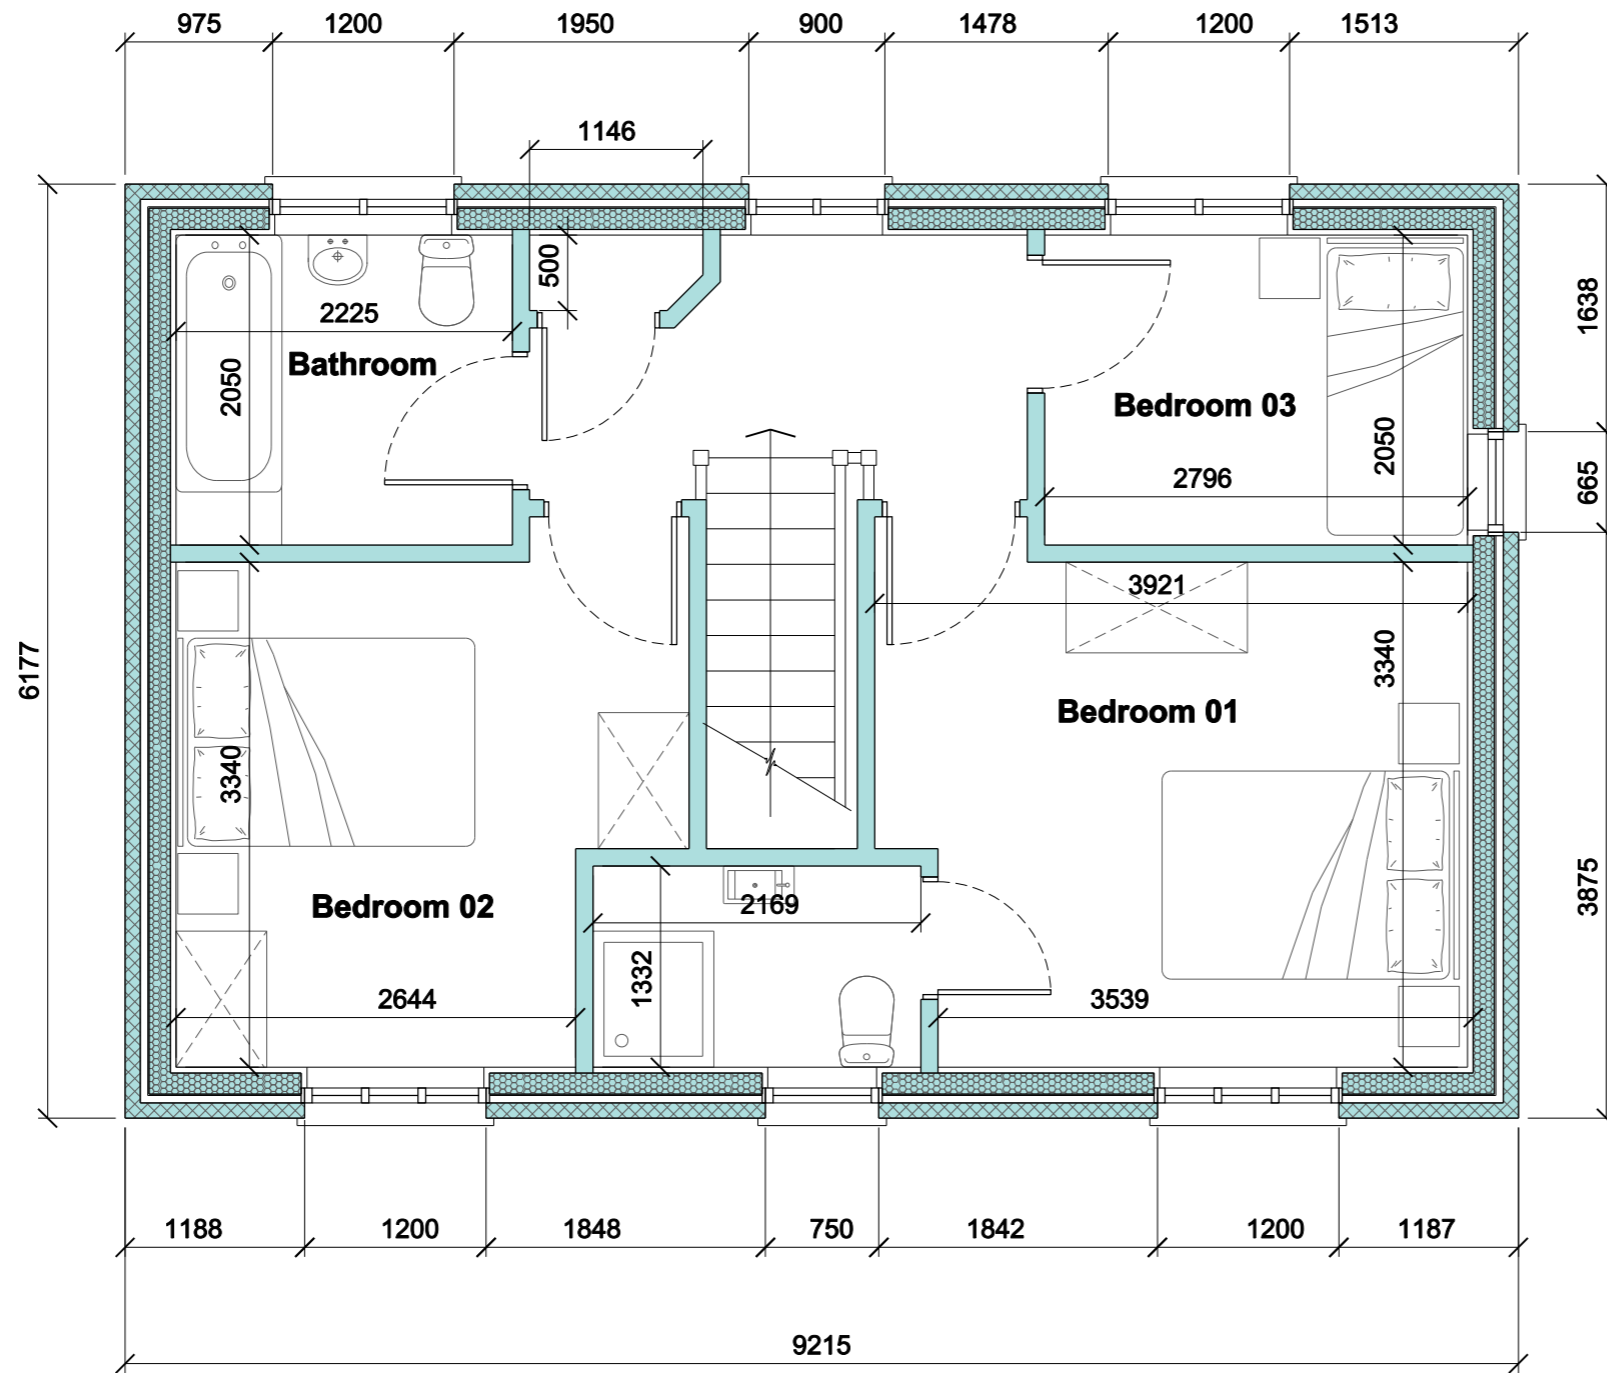

REVISIONS:

NOTES / LEGEND:

Plot 03 First Floor

Richard Whitaker Architects Ltd

43 Plas Saint Andresse
Penarth Haven
Penarth

CF64 1BW
Tel: 029 2071 2631
Mob: 0781 8888 070
Email: mail@richardwhitaker.com

Project: Robins Yard, Cardiff Road,
Mountain Ash. CF45 4HF


Client: NTJ Developments

Title: **Plot 03
First Floor Plan**

Drawing No: 418 03 01

Scale: 1:50 @ A3
Date: February 2017

Revision:

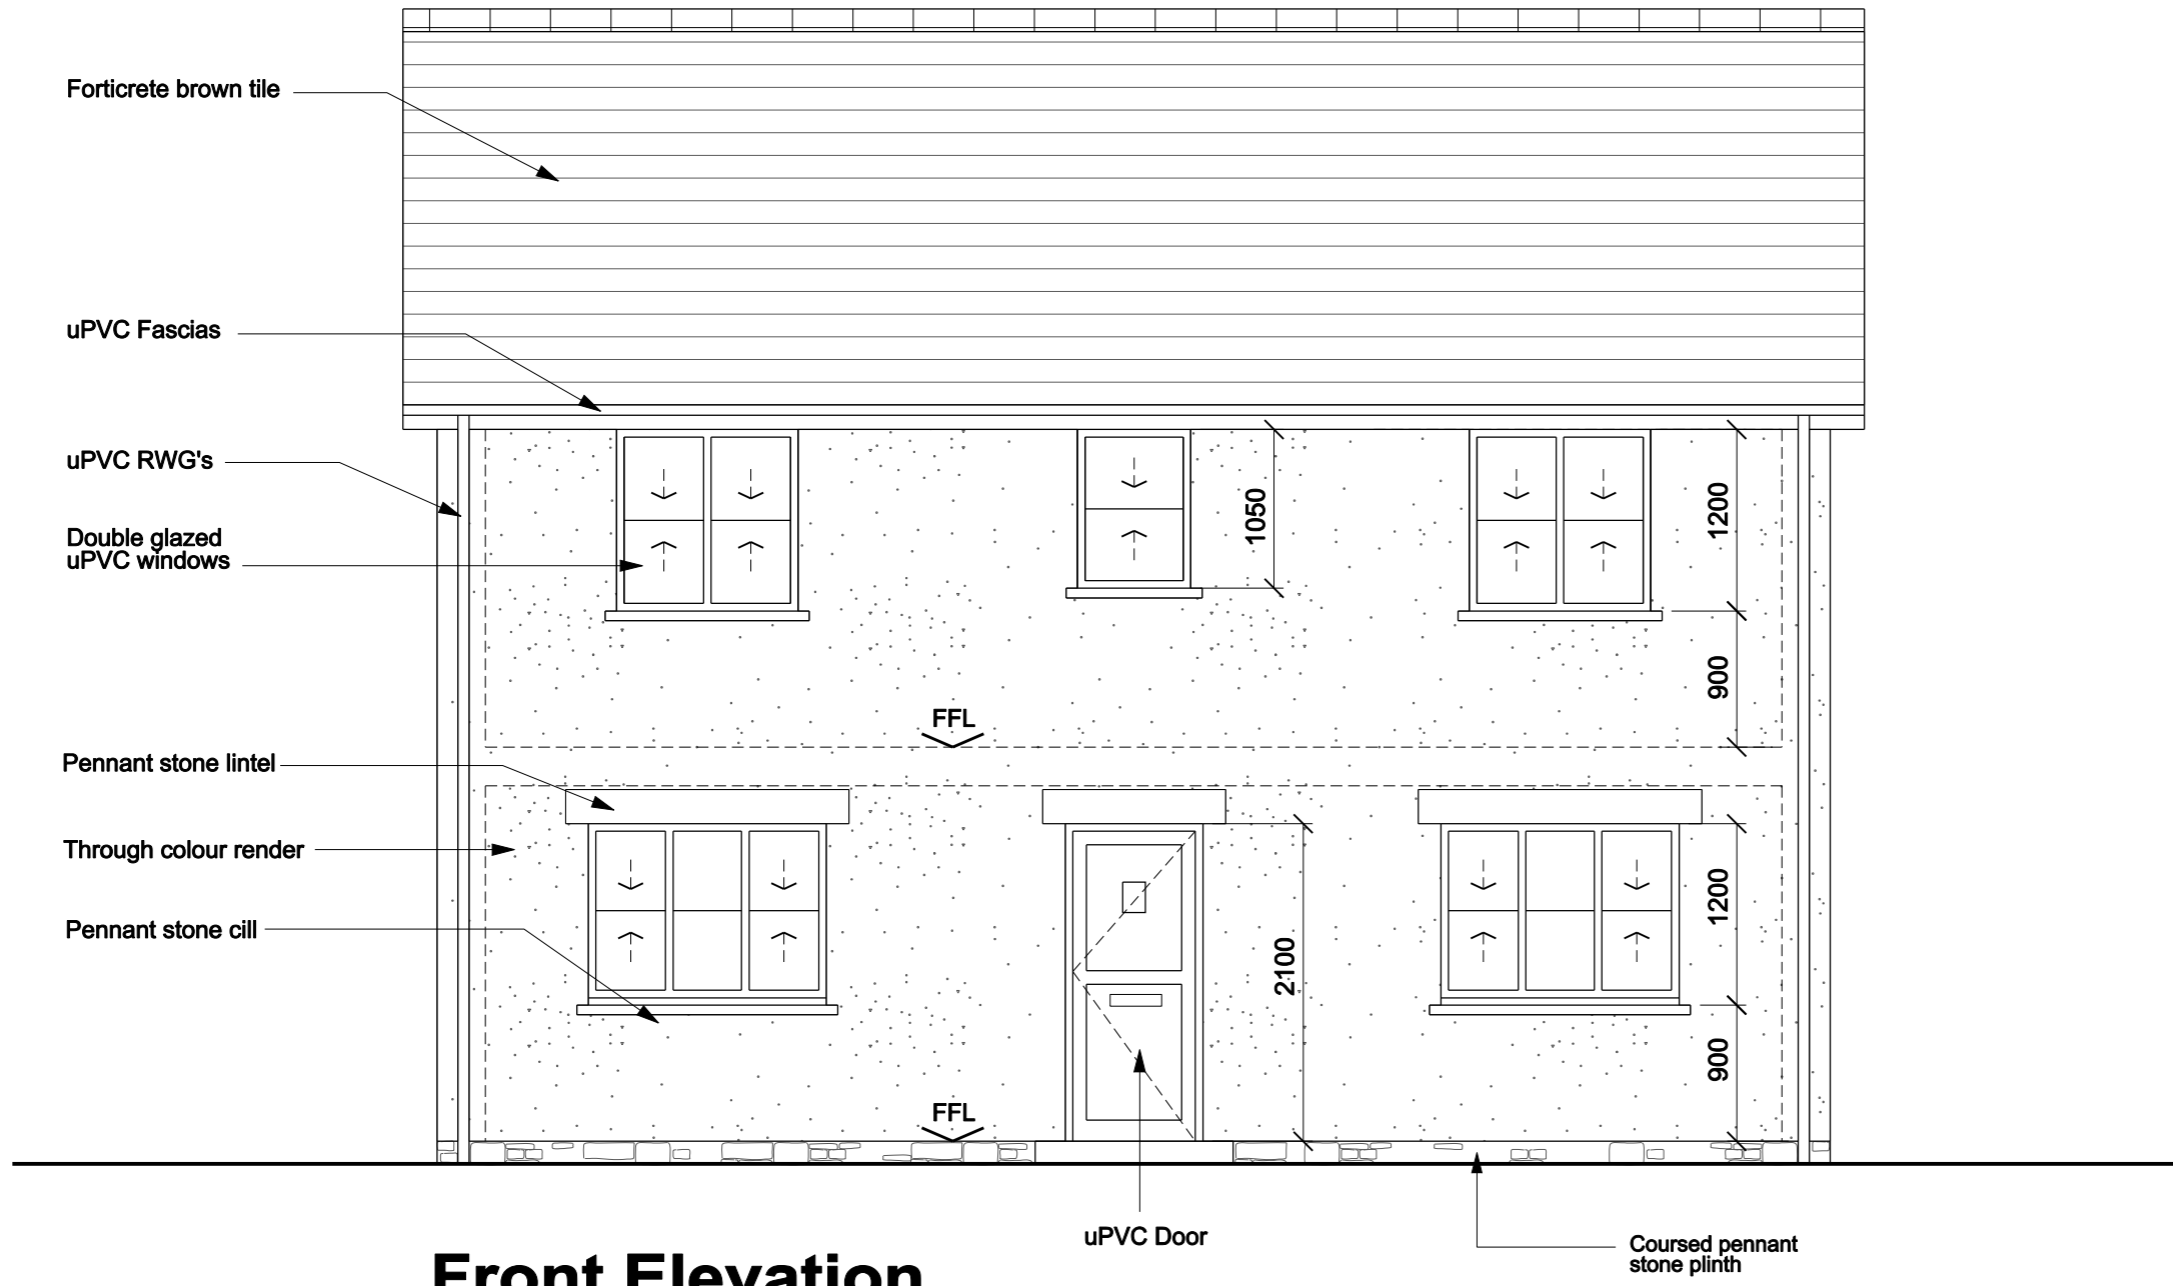

Front Elevation

REVISIONS:

NOTES / LEGEND:

Plot 03

Front Elevation

Richard Whitaker Architects Ltd

43 Plas Saint Andresse
 Penarth Haven
 Penarth
 CF64 1BW
 Tel: 029 2071 2631
 Mob: 0781 8888 070
 Email: mail@richardwhitaker.com

Project: Robins Yard, Cardiff Road,
 Mountain Ash. CF45 4HF

Client: NTJ Developments

Title: **Plot 03**
Front Elevation

Drawing No: 418 EL 03 A

Scale: 1:50 @ A3 Date: March 2017 Revision:



REVISIONS:

NOTES / LEGEND:

Plot 03 Rear Elevation

Richard Whitaker Architects Ltd

43 Plas Saint Andresse
Penarth Haven
Penarth
CF64 1BW
Tel: 029 2071 2631
Mob: 0781 8888 070
Email: mail@richardwhitaker.com


Project: Robins Yard, Cardiff Road,
Mountain Ash. CF45 4HF

Client: NTJ Developments


Title: **Plot 03
Rear Elevation**


Drawing No: 418 EL 03 B

Scale: 1:50 @ A3
Date: March 2017
Revision:

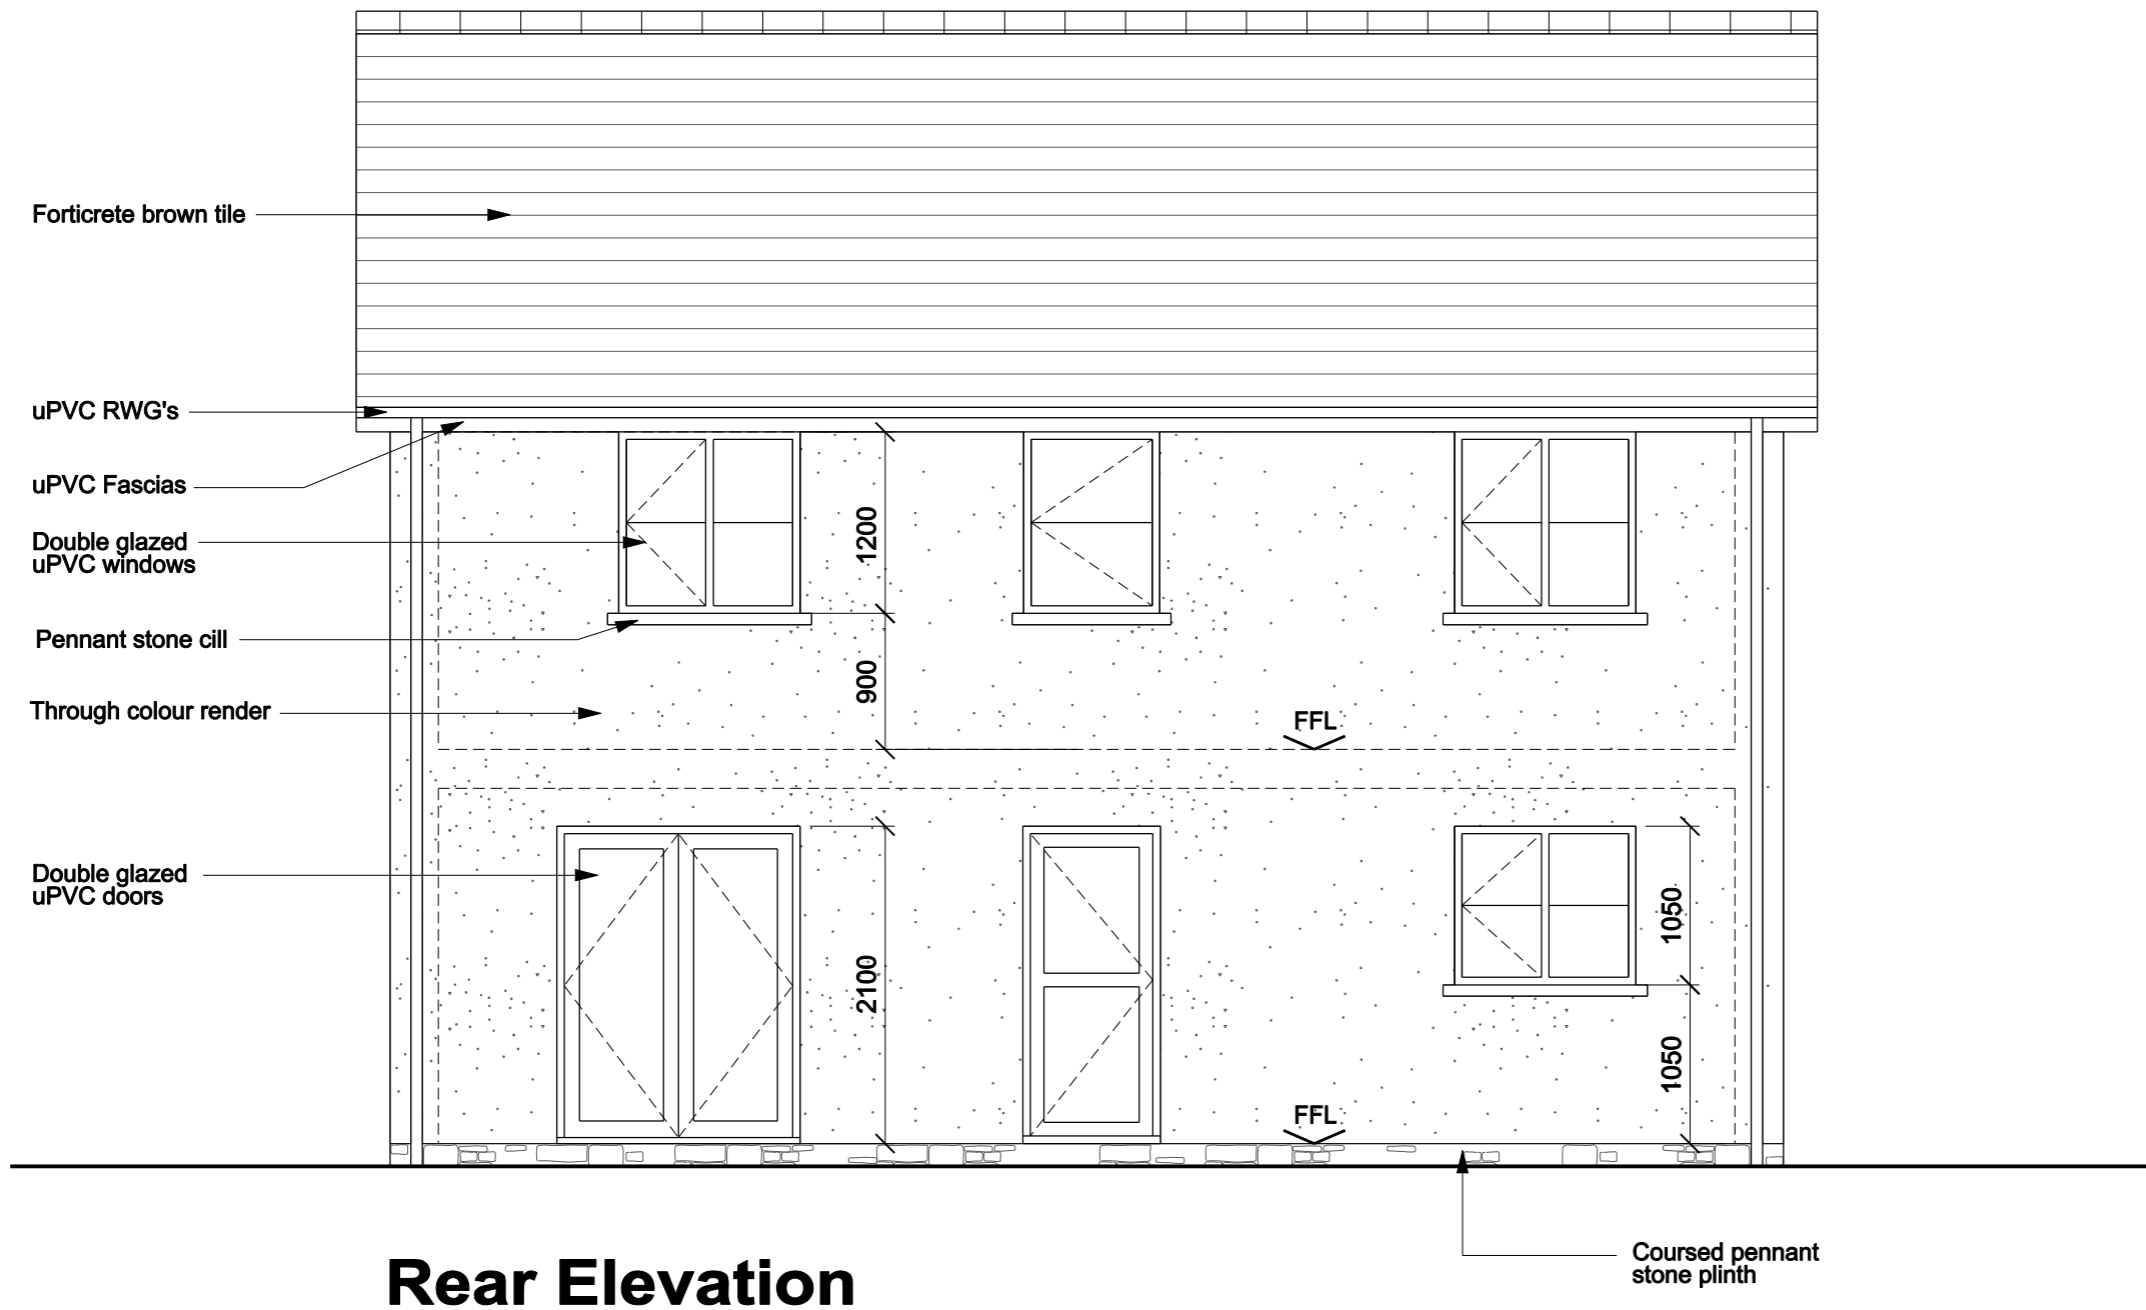

Rear Elevation

 

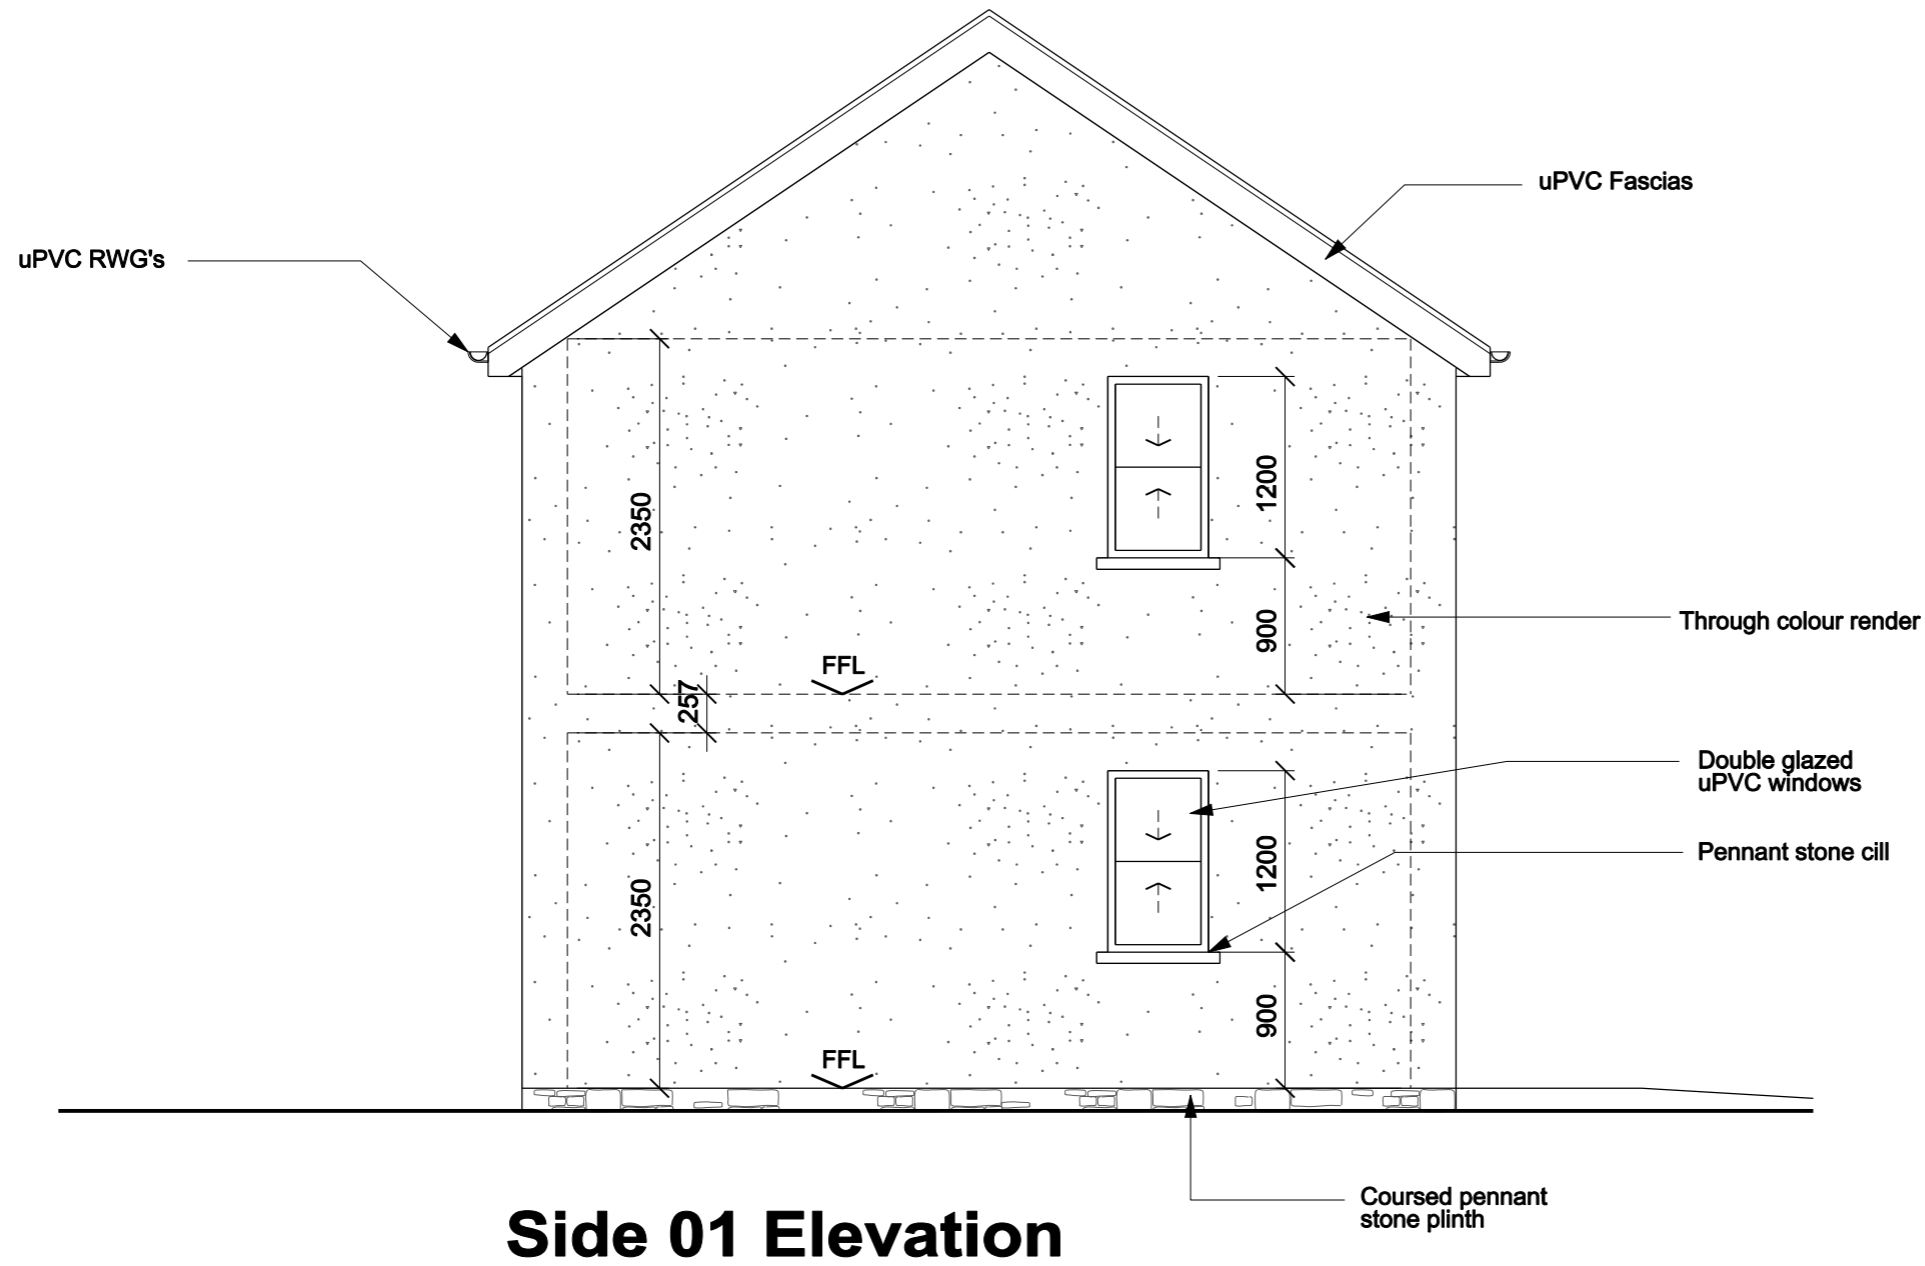

REVISIONS:

NOTES / LEGEND:

Plot 03

Side 01 Elevation

Richard Whitaker Architects Ltd

43 Plas Saint Andresse
 Penarth Haven
 Penarth
 CF64 1BW
 Tel: 029 2071 2631
 Mob: 0781 8888 070
 Email: mail@richardwhitaker.com


Project: Robins Yard, Cardiff Road,
 Mountain Ash. CF45 4HF


Client: NTJ Developments

Title: **Plot 03**
Side 01 Elevation

Drawing No: 418 EL 03 C

Scale: 1:50 @ A3
 Date: March 2017
 Revision:

 

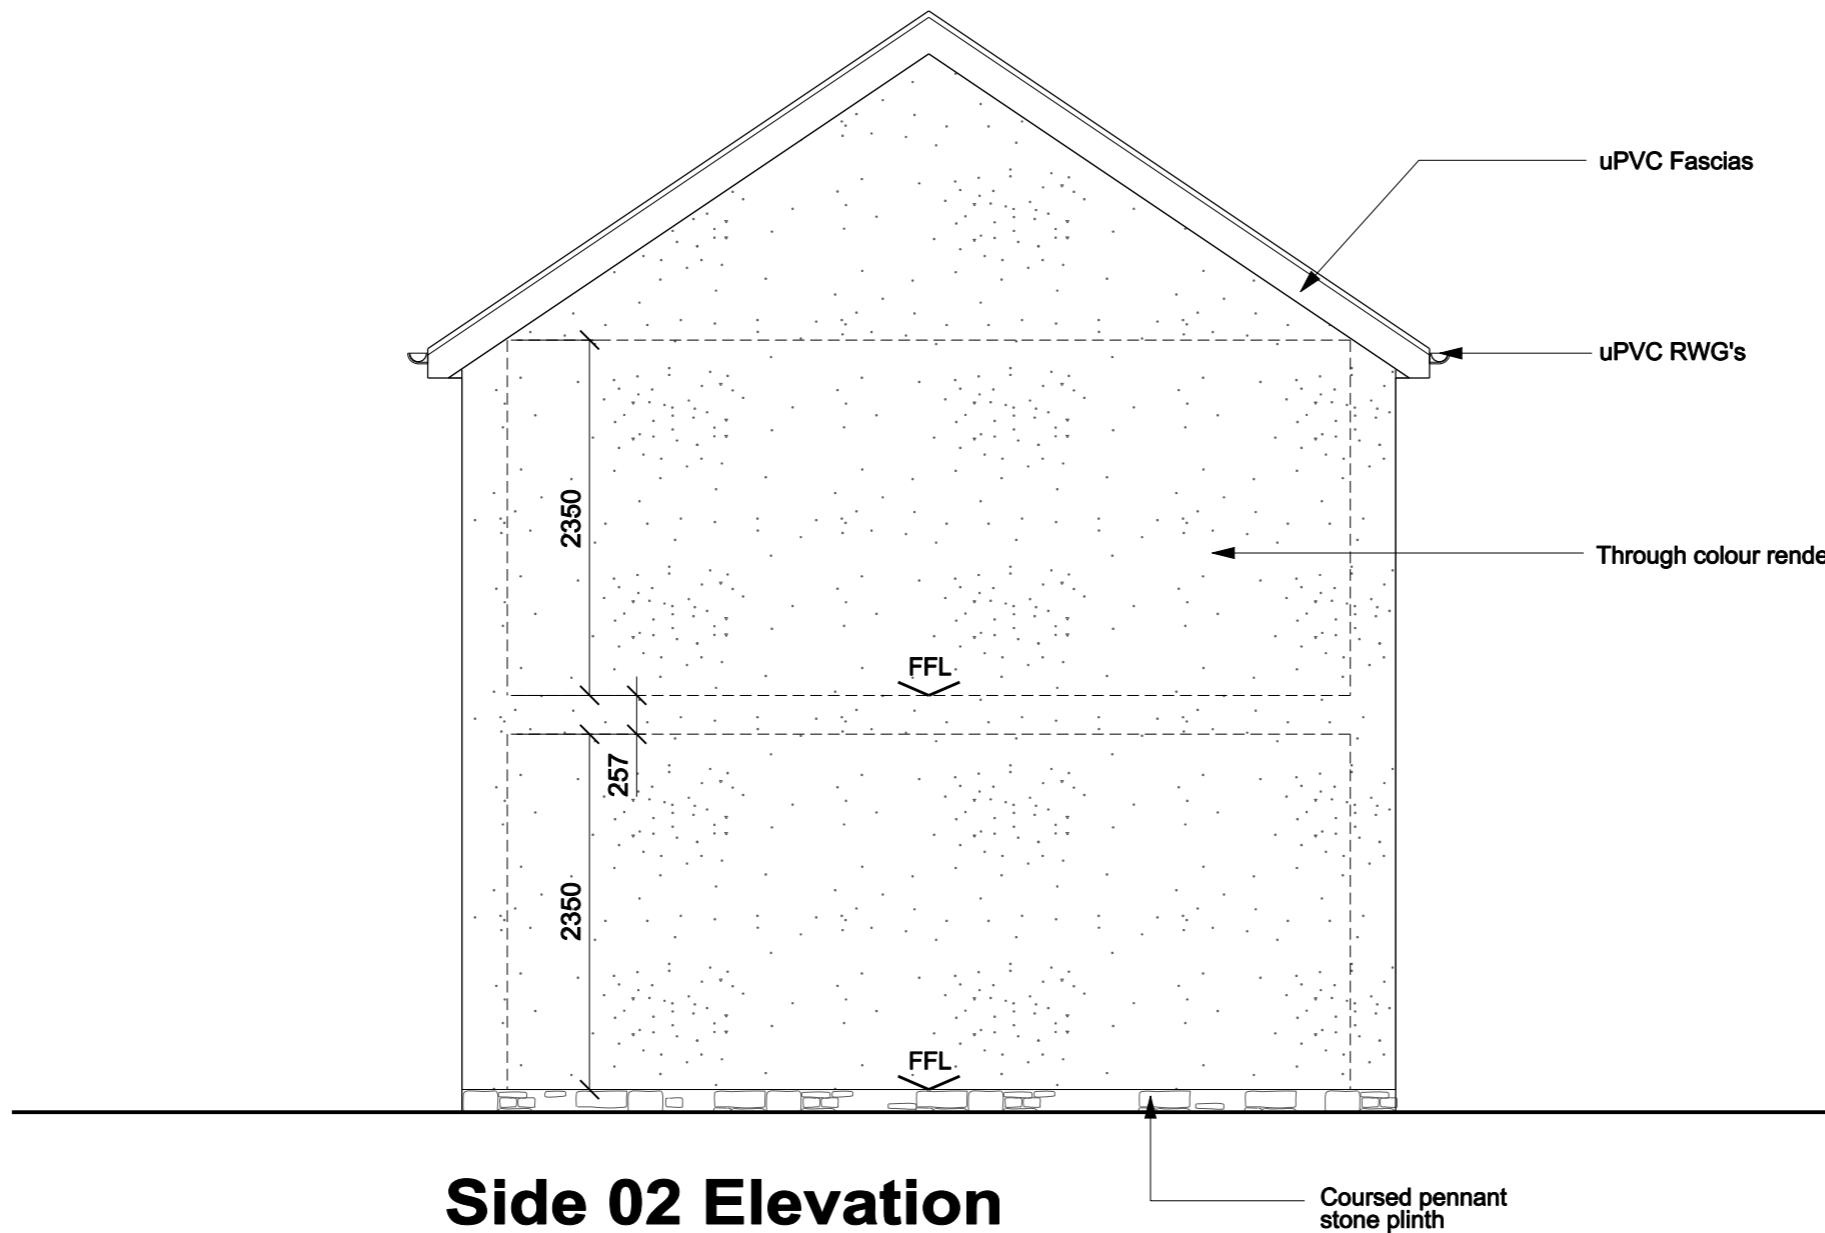

Side 02 Elevation

REVISIONS:

NOTES / LEGEND:

Plot 03
Side 2 Elevation

Richard Whitaker Architects Ltd

43 Plas Saint Andresse
Penarth Haven
Penarth
CF64 1BW
Tel: 029 2071 2631
Mob: 0781 8888 070
Email: mail@richardwhitaker.com

Project: Robins Yard, Cardiff Road,
Mountain Ash. CF45 4HF

Client: NTJ Developments

Title: **Plot 03**
Side 2 Elevation

Drawing No: 418 EL 03 D

Scale: 1:50 @ A3
Date: March 2017
Revision:

